

September 24, 2010

Ms. Michele Pisterzi
AT & T
2427 Union Street
Blue Island, IL 60406

RE: Radiological Survey of Right-of-Way Utility Excavation
Permit No.: 774296416
Permit Address: 458-460 E. Illinois Street
AECOM Project No. 60163572

Dear Ms. Pisterzi:

Pursuant to conditions specified in a permit (see attached) issued by the City of Chicago, radiation monitoring was required to be performed at the above referenced site. AECOM provided the required radiation surveillance on September 21, 2010 for the excavation and removal of the existing light pole foundation and its replacement with a new deeper foundation at the same location. The foundation excavation occurred within the sidewalk on the northwest corner of the intersection of E. Illinois Street and N. Peshtigo Court (refer to attached drawing and photo). The excavation was approximately 6 by 8 feet at the surface and extended to a maximum depth of 12 feet.


Radiological surveying was performed for the concrete and soil material removed for the excavation. The monitoring revealed no indication of soil material above the clean-up threshold established by the U. S. Environmental Protection Agency (USEPA) for the Streeterville area of Chicago. The USEPA cleanup threshold for Chicago's Streeterville area is 7.1 picocuries per gram (pCi/g total radium (Ra-226 + Ra-228)). Gamma radiation count measurements for the project were made using a Ludlum Model 2221 survey meter (Serial #176944) and unshielded 2 x 2 NaI probes (Model 44-10). For the instrument used, the gamma count indicative of the 7.1 pCi/g threshold is 17,522 counts per minute (cpm). Gamma readings and/or background at the surface was approximately 6,500 cpm. Gamma readings for the excavated soil materials ranged from 5,500 to 8,600 cpm with a maximum of 10,240 cpm. Thus, there was no indication of an exceedance of the USEPA cleanup threshold.

Finally, as part of the permit conditions, this letter has been forwarded to:

Chicago Department of Environment
Attention: Ms. Rahmat Begum
30 North LaSalle Street, 25th Floor
Chicago, Illinois 60602

Please contact us with any questions you have regarding this letter or the reported results.

Regards,

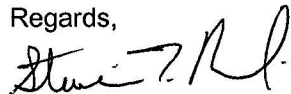

Steven T. Newlin
Senior Project Engineer



Steven C. Kornder, Ph.D.
Senior Project Geoscientist

cc: William Nolan, John Burns Construction Company
Rahmat Begum, Chicago Department of Environment
Verneta Simon, USEPA

Attachments: Permit, Drawing and Photo



City of Chicago
Richard M. Daley, Mayor

Department of Environment

Twenty-fifth Floor
30 North LaSalle Street
Chicago, Illinois 60602-2575
(312) 744-7606 (Voice)
(312) 744-6451 (FAX)
(312) 744-3586 (TTY)

http://www.cityofchicago.org

Permit No.

774296416

Date

9/2/2010

Site Address

458-460 E
ILLINOIS ST

Work Location (describe
exact site location)

Dig in CSW/
Parkway @

Existing Light
Pole

Nature of Work

Dig (1) 6x6x12' opening
to remove + replace
existing Light Pole.



CITY OF CHICAGO DEPARTMENT OF ENVIRONMENT FORM NO. DOE.ROW.01

Notice is hereby given that the site you have requested information on is recorded with the City of Chicago Department of Environment as potentially having environmental contamination on the site and adjacent right-of-way. This environmental contamination could present a threat to human health and safety in connection with work performed at the site, or in the adjacent right-of-way, if proper safeguards are not employed.

A file containing detailed information regarding the aforementioned environmental contamination is available for review at the Department of Environment at 30 N. LaSalle St., 25th Floor, Chicago, Illinois 60602 during normal business hours (8:30 AM - 1:30 PM, Monday through Friday). Contact Rhamat Begum at (312) 744-3152 for an appointment. This file must be reviewed and the remainder of this form completed before the permit can be issued. Please note that for some locations, additional health and safety procedures may be required by law.

Please complete the following:

I have reviewed and understand the documents, maintained by the Department of Environment, regarding environmental contamination of the site and adjacent right-of-way. Further, I will ensure that all work at the subject site and adjacent right-of-way, and any monitoring required including but not limited to radiation monitoring, will be performed in a manner that is protective of human health and the environment and in compliance with all applicable local, state, and federal laws, rules, and regulations, especially those pertaining to worker safety and waste management. I will ensure that the results of any radiation monitoring and/or surveying conducted shall be provided to the Department of Environment within two (2) weeks of their completion. If any elevated levels of radioactive material are detected, I will immediately contact the United States Environmental Protection Agency at (800) 424-8802.

Signature Michele Pisterzi

Name (print) Michele Pisterzi

Company AT&T

Address 2427 union Blue Island, IL

Phone No. 708 824 2817

Prime Contractor/Contact Steve Kornder @ AECOM

Address 750 Corporate Woods Parkway

Vernon Hills, IL
60061

Phone 847-279-2500

Safety Officer/Phone same as above


Radiation Contractor/
Phone (if applicable)

Signed by Department of Environment Rahmatuissa Begum

Date 9/2/10

Please return this completed form to the City of Chicago Department of Transportation at 30 N. LaSalle St., Room 1101, Chicago, Illinois 60602 during normal business hours (8:30 A.M. - 4:30 P.M., Monday through Friday).



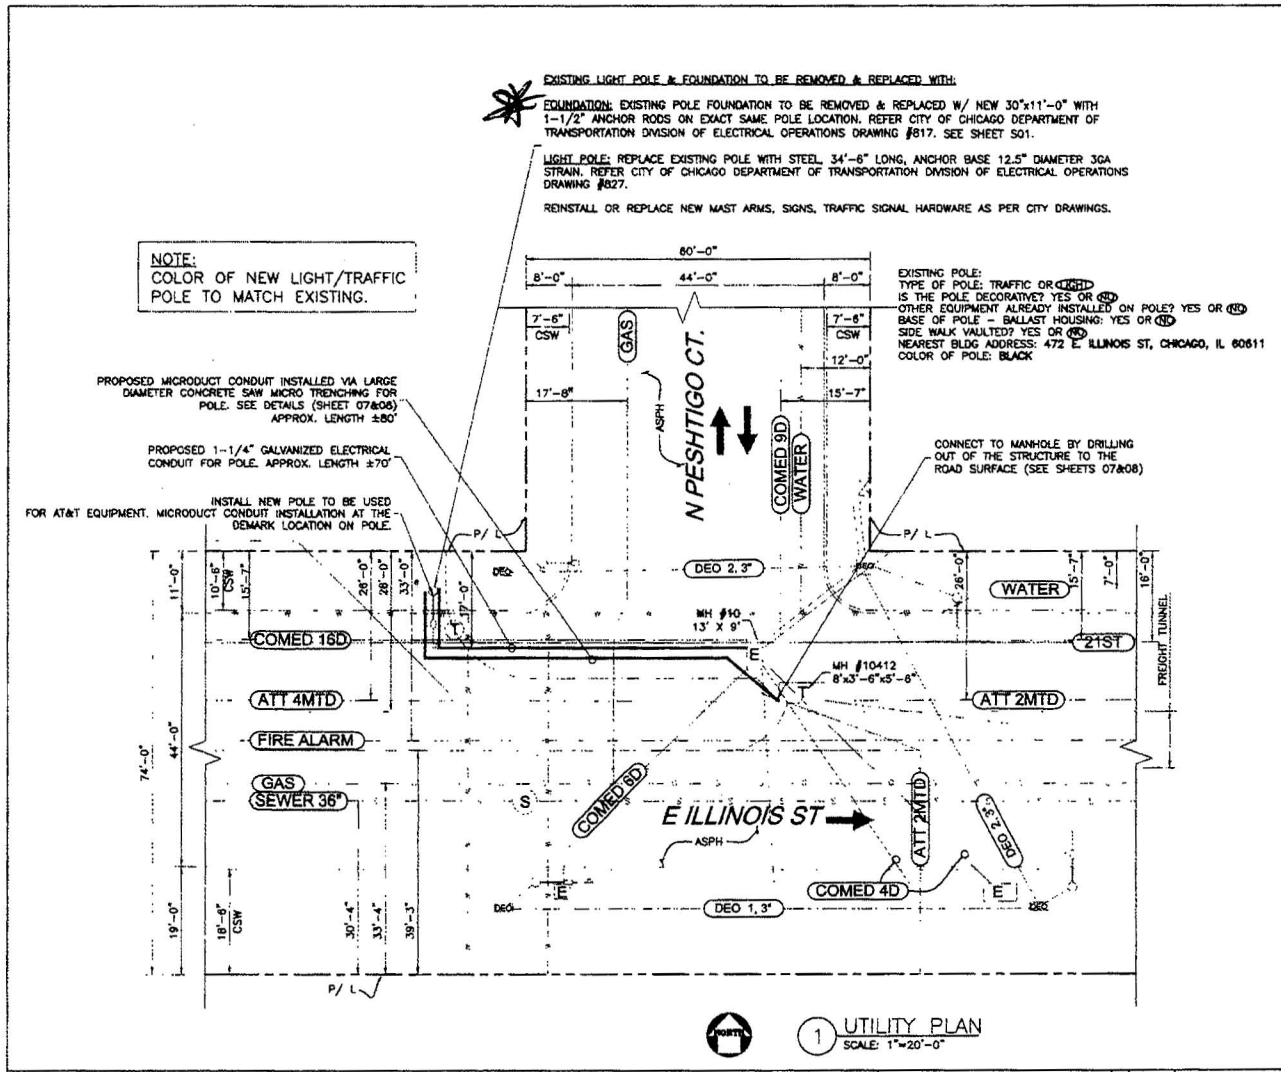

- LIGHT POLE
- LIGHT POLE W/ TRAFFIC SIGNAL
- LIGHT POLE W/ TRAFFIC MAST ARM
- TRAFFIC POLE
- DECORATIVE POLE
- UTILITY POLE
- WOOD POLE W/ TELCO BOX
- TRAFFIC CONTROL BOX
- CAMERA ATTACHED TO POLE
- ONE WAY STREET
- TWO WAY STREET
- E ComEd MANHOLE
- DEO DEO MANHOLE
- T AT&T MANHOLE
- S SEWER MANHOLE
- CATCH BASIN
- INLET
- FIRE HYDRANT
- WATER VALVE VAULT
- PROPOSED ELEC. CONDUIT
- PROPOSED FIBER CONDUIT
- - - PROPERTY LINE
- - - TELEPHONE CABLE
- GAS PIPE
- SEWER LINE
- STORM
- WATER PIPE
- CSW = CONCRETE SIDEWALK
- ASPH = ASPHALT PAVEMENT

- PLAN NOTES:**
1. CONTRACTORS COST TO INCLUDE THE FOLLOWINGS.
 - A. COST OF BACKFILL & REMOVAL OF EXCESS SPOIL DUE TO SUCH BACKFILL
 - B. COST OF PROTECTING ALL OPENINGS/EXCAVATION DURING CONSTRUCTION
 - C. COVER TO TOP OF CONCRETE ENCASEMENT TO BE 6" MINIMUM
 - D. ALL CONCRETE TO BE TYPE "C" CONCRETE ENCASED
 - E. CONTRACTOR AT HIS EXPENSE TO HAVE UTILITIES LOCATED AND MARKED AND TO DIG ALL NECESSARY TEST HOLES
 - F. SAW CUT ALL PAVEMENT & SIDEWALKS BEFORE BREAKING
 - G. ALL SIDEWALKS TO BE ENTIRELY REPLACED, INCLUDING HANDICAP WALKS AND RAMPS AFTER COMPLETION OF WORK
 - H. MAINTAIN PEDESTRIAN & VEHICULAR TRAFFIC AT ALL TIMES
 - I. MAINTAIN TRAFFIC FLOW IN & OUT OF ALL DRIVEWAYS
 - J. CONTRACTOR TO CONTACT DIGGER ON 312-744-7000 AND NOTIFY UTILITIES 48 HOURS IN ADVANCE OF DIGGING
 - K. CONTRACTOR TO ADHERE TO OSHA/CDOT/IDOT REGULATIONS REGARDING JOB AS APPLICABLE
 - L. REMOVE OF ALL SPOIL & BACKFILLING OF ALL EXCAVATIONS TO CONFORM TO CITY OF CHICAGO CODE AND RESPECTIVE WARD.

1 UTILITY PLAN
SCALE: 1"=20'-0"

Apex Engineers, Inc.
Structural & Civil Engineers
500 East 22nd Street, Suite B
Lombard, Illinois 60148
Ph. (630) 627-1800
Fax. (630) 627-1165
APEX JOB No. AT10-188-21

472 E ILLINOIS ST
SITE NO. IL4470
472 E. ILLINOIS ST
CHICAGO, IL 60611



NO.	DATE	ISSUED FOR PERMIT	BY	CHK	APP'D
A	08/04/10	ISSUED FOR PERMIT	EW	RD	MG
SCALE AS SHOWN		DESIGNED BY:	DRAWN BY:		

AT&T	
UTILITY PLAN	
DRAWING NUMBER	REV
IL4470-02	A

6

5

4

3

2

11/17/10



Apex Engineers, Inc.
 Structural & Civil Engineers
 500 East 22nd Street, Suite B
 Lombard, Illinois 60148
 Ph. (630) 627-1800
 Fax. (630) 627-1165

APEX JOB No. AT10-188-21

472 E ILLINOIS ST
 SITE NO. IL4470

472 E. ILLINOIS ST
 CHICAGO, IL 60611



A	08/04/10	ISSUED FOR PERMIT	EW	PC	RO
NO.	DATE	REVISIONS	BY	CHK	APPR
SCALE: AS SHOWN		DESIGNED BY:	DRAWN BY:		

AT&T

EXISTING POLE PICTURE

IL4470-04

11/17/10

6

5

4

3

2

D

C

B

A