



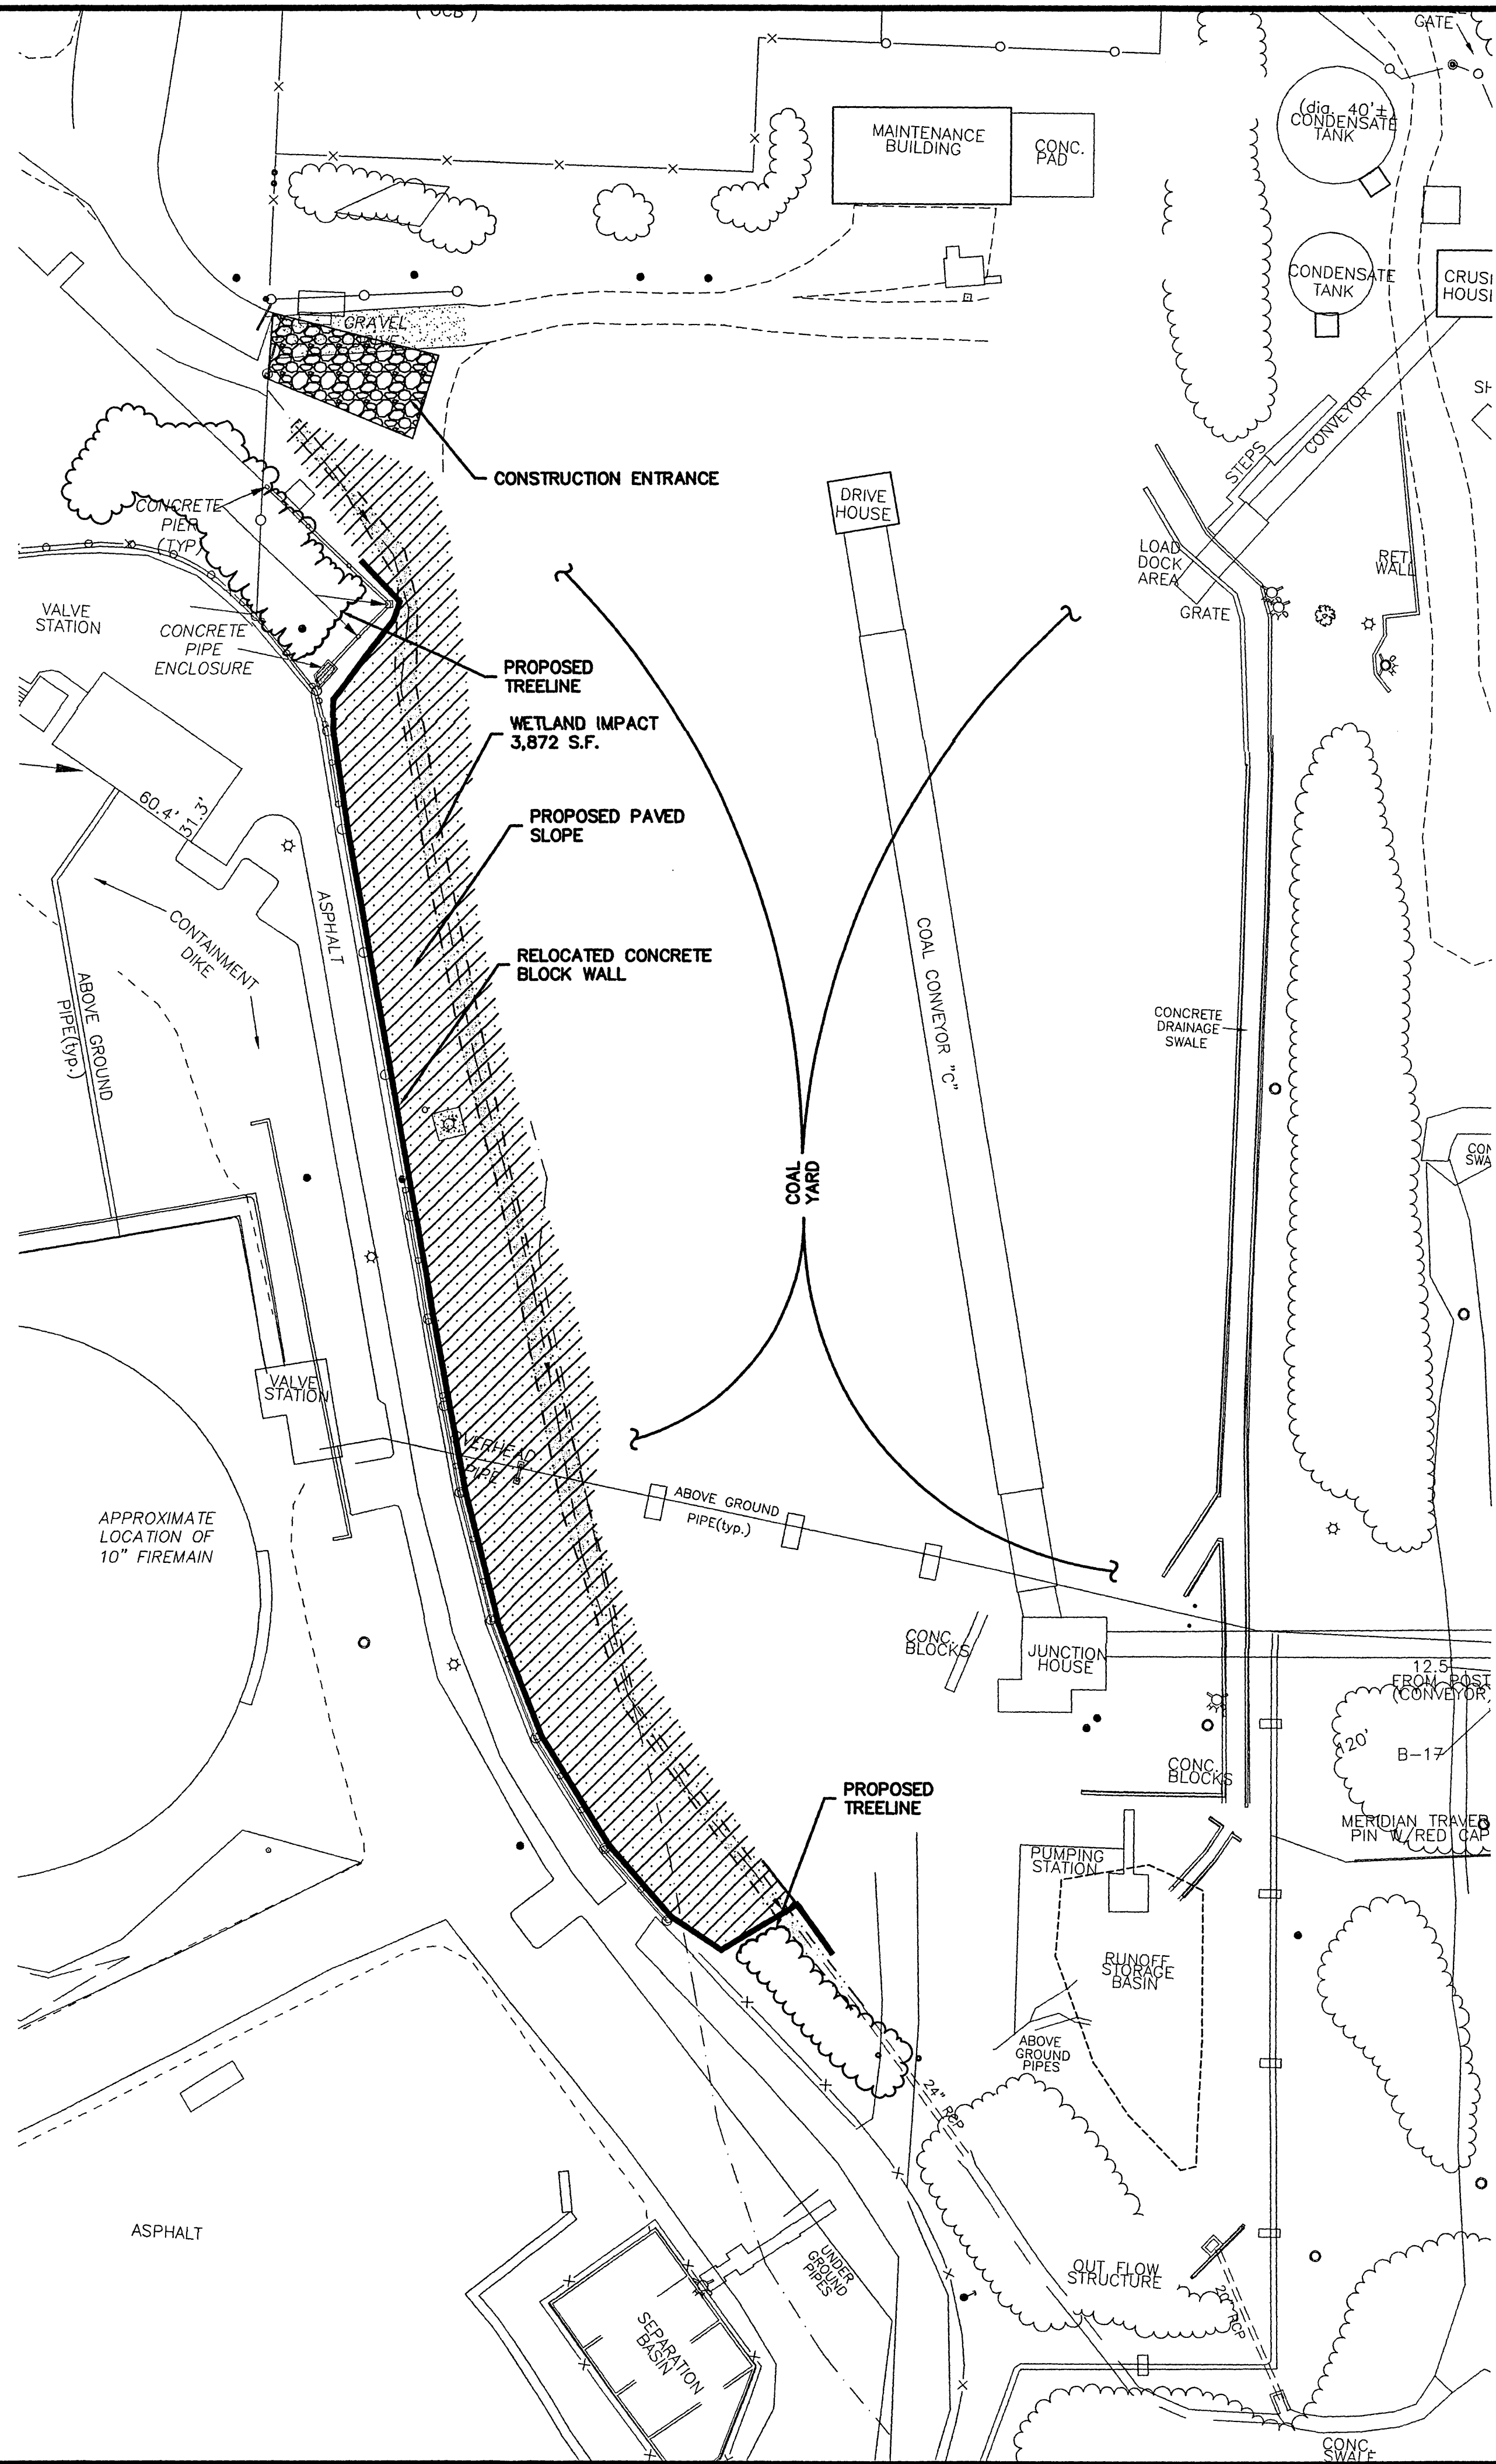

SITE NOTES:

1. THE PURPOSE OF THIS PLAN IS TO SHOWN THE CULVERTING OF THE EXISTING DRAINAGE SWALE AND THE WIDENING OF THE COAL YARD.
2. THE WORK AREA IS GREATER THAN 250' FROM THE MEAN HIGH TIDE LINE.
3. THE DISTURBED AREA SHALL BE PAVED TO PROVIDE A WORKING SURFACE FOR THE COAL YARD.
4. ALL WORK & MATERIAL SHALL CONFORM TO THE PROJECT SPECIFICATION.
5. THE CONTRACTOR SHALL EMPLOY A LICENSED ENGINEER/SURVEYOR TO DETERMINE ALL LINE AND GRADES.

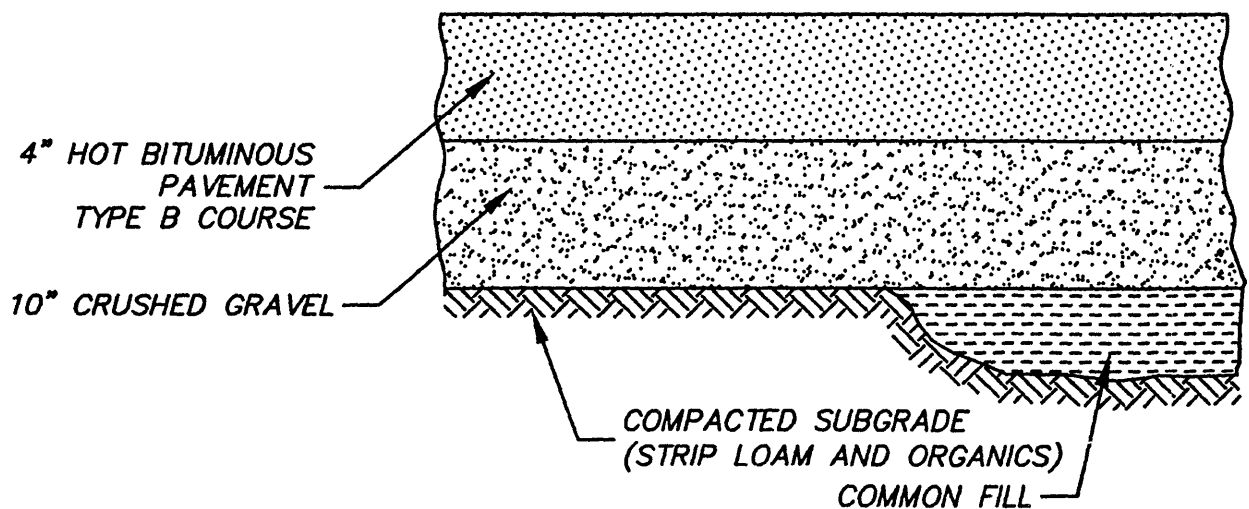


NOTE:
1. SEE SITE PLAN FOR PAVEMENT WIDTH AND LOCATION.

TYPICAL PAVEMENT SECTION
NOT TO SCALE

LEGEND

- UTILITY POLE
- TREE
- EXISTING LIGHTPOLE
- HYDRANT
- SIGN
- STONEWALL
- FENCE
- GUARDRAIL

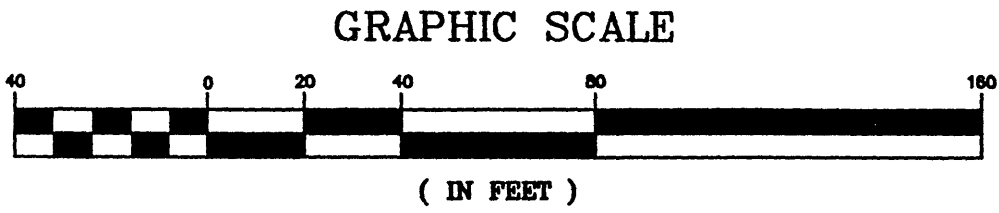

NO.				REVISIONS		APPD	DATE
SITE PLAN							
				DRAINAGE SWALE MODIFICATIONS COAL YARD AT SCHILLER STATION PORTSMOUTH, NEW HAMPSHIRE			
				PUBLIC SERVICE OF NEW HAMPSHIRE COSLING ROAD PORTSMOUTH, NEW HAMPSHIRE			
DATE: JUNE 30, 2005 DESIGN BY: S.J.H. DRAWN BY: SRD APPROVED BY: S.J.H. SCALE: 1"=40' PROJECT NO: 0518 FILE: 0518SITE				 HAIGHT ENGINEERING, LLC CIVIL ENGINEERS P.O. BOX 1166 181 WATSON ROAD DOVER, NEW HAMPSHIRE 603.750.4266 FAX 603.749.7348			
				C-2			