

GOVERNMENT OF GUAM SEWAGE COLLECTION AND DISPOSAL SYSTEM CENTRAL SEWERAGE DISTRICT GUAM, M.I.

NBY 64384

OFFICER IN CHARGE OF CONSTRUCTION BUREAU OF YARDS AND DOCKS CONTRACTS MARIANAS


METCALF & EDDY ENGINEERS BOSTON - NEW YORK - PALO ALTO

DRAWING INDEX

SHEET NO.	Y&D NO.	DRAWING TITLE
1	1015740	GENERAL NOTES - SEWER DETAILS-1
2	1015741	GENERAL LEGEND - SEWER DETAILS-2
3	1015742	SEWER DETAILS-3
4	1015743	PLAN AND PROFILE
5	1015744	OUTFALL SEWER - MH 14+79 TO STA. 30+00
6	1015745	MARINE DRIVE - MH 14+79 TO STA. 9+00
7	1015746	STA. 8+00 TO STA. 4+00
8	1015747	STA. 4+00 TO STA. 17+00
9	1015748	STA. 17+00 TO STA. 31+00
10	1015749	STA. 31+00 TO STA. 45+00
11	1015750	STA. 45+00 TO STA. 73+00
12	1015751	STA. 73+00 TO STA. 87+00
13	1015752	STA. 87+00 TO STA. 99+00
14	1015753	STA. 99+00 TO STA. 113+00
15	1015754	STA. 113+00 TO STA. 126+00
16	1015755	STA. 126+00 TO STA. 140+50
17	1015756	STA. 140+50 TO STA. 154+00
18	1015757	STA. 154+00 TO STA. 168+00
19	1015758	STA. 168+00 TO MH 170+45
20	1015759	ROUTE 4 - MH 0+00 TO STA. 11+00
21	1015760	STA. 11+00 TO STA. 22+00
22	1015761	STA. 22+00 TO STA. 36+00
23	1015762	STA. 36+00 TO STA. 50+00
24	1015763	STA. 50+00 TO STA. 65+00
25	1015764	STA. 65+00 TO STA. 79+00
26	1015765	CHAOT RIVER P.S. TO STA. 14+00
27	1015766	CHAOT RIVER P.S. TO STA. 14+00
28	1015767	STA. 14+00 TO STA. 28+00
29	1015768	STA. 28+00 TO STA. 41+00
30	1015769	STA. 41+00 TO STA. 54+00
31	1015770	HAYAN GUBETNO EASEMENT - STA. 54+00 TO STA. 57+00
32	1015771	STA. 57+00 TO STA. 55+00
33	1015772	HALUM AGANA HEIGHTS ROAD - MH 35+25 TO MH 99+11
34	1015773	CHAOT RIVER P.S. TO STA. 15+00
35	1015774	HAYAN AFAME - STA. 15+00 TO MH 21+04
36	1015775	CHAOT RIVER P.S. TO STA. 12+00
37	1015776	SENATOR GIBSON HIGHWAY - STA. 12+00 TO MH 24+99
38	1015777	STA. 12+00 TO MH 24+99
39	1015778	ENIWETOK AVENUE - MH 19+57 TO MH 14+00
40	1015779	MH 6+20 TO MH 1+30
41	1015780	KWAJALEIN AVENUE - MH 32+52 TO STA. 10+00
42	1015781	STA. 10+00 TO MH 20+95
43	1015782	CHALAN ALUTUM EASEMENT - MH 53+89 TO MH 12+35
44	1015783	CHALAN ALUTUM - MH 51+33 TO STA. 19+52
45	1015784	CHALAN ALUTUM - STA. 19+52 TO STA. 19+52
46	1015785	GANTON TITUBUAN - MH 05+46 TO MH 9+14
47	1015786	ORIVAN EASEMENT - MH 7+85 TO MH 14+20
48	1015787	ORIVAN AGANA HEIGHTS - MH 49+20 TO MH 14+90
49	1015788	HAYAN GUBETNO - MH 77+49 TO MH 12+00
50	1015789	HALUM AGANA HEIGHTS - MH 85+26 TO MH 12+50
51	1015790	APUGAN P.S. TO STA. 10+50
52	1015791	FR. ROMAN STREET - STA. 10+50 TO EXIST. MH
53	1015792	CAMP WATKINS ROAD - MH 99+58 TO STA. 9+00
54	1015793	STA. 9+00 TO STA. 20+00
55	1015794	STA. 20+00 TO STA. 34+00
56	1015795	STA. 34+00 TO STA. 48+00
57	1015796	DECATUR STREET - STA. 48+00 TO STA. 61+00
58	1015797	FR. PALOMA ST. - ADMIRAL LITCH ST. STA. 61+00 TO STA. 75+00
59	1015798	ADMIRAL LITCH ST. - STA. 75+00 TO STA. 86+00
60	1015799	FR. ROMAN STREET - FR. DUENAS DRIVE - STA. 86+00 TO EXIST. MH
61	1015800	STA. 11+00 TO STA. 21+00
62	1015801	STA. 21+00 TO STA. 24+30
63	1015802	STA. 24+30 TO STA. 13+00
64	1015803	TAMUNING BAYSIDE P.S. TO STA. 13+00
65	1015804	STA. 13+00 TO STA. 22+00

SHEET NO.	Y&D NO.	DRAWING TITLE
66	1015805	DEL ROSARIO LANE - STA. 22+00 TO STA. 31+00
67	1015806	STA. 31+00 TO MH 43+46
68	1015807	THEATER LANE - MH 22+30 TO MH 7+79
69	1015808	FARENHOLT AVENUE - MH 48+12 TO MH 11+60
70	1015809	CENTER DRIVE - MH 53+66 TO MH 12+98
71	1015810	FR. SAN VITORES ST. - MH 75+13 TO MH 12+57
72	1015811	FARENHOLT AVENUE - MH 48+12 TO STA. 11+00
73	1015812	STA. 11+00 TO STA. 23+00
74	1015813	HOSPITAL ROAD - STA. 23+00 TO STA. 34+00
75	1015814	HOSPITAL RD. "D" LANE - STA. 34+00 TO STA. 46+00
76	1015815	"E" LANE - OLIVE LANE - STA. 46+00 TO STA. 58+00
77	1015816	"E" LANE - IPAO ROAD - STA. 58+00 TO IPAO ROAD P.S.
78	1015817	LETICIA ROAD - GONN STREET TO OLIVE LANE
79	1015818	ESTRELLITA RD. - SONN ST. - MH 4+35 TO MH 7+00
80	1015819	IPAO ROAD - MH 5+87 TO MH 6+00
81	1015820	SOUTH GOLD COAST LANE - MH 6+00 TO MH 18+12
82	1015821	NORTH GOLD COAST LANE - MH 8+00 TO MH 12+86
83	1015822	"G" LANE - MH 40+21 TO MH 6+89
84	1015823	HOSPITAL ROAD - MH 125+12 TO STA. 12+50
85	1015824	STA. 12+50 TO MH 21+32
86	1015825	"L" LANE - EYE LANE - MH 6+86 TO MH 10+90
87	1015826	DEDEDO-TRUNK SEWER - EXIST. MH TO STA. 13+00
88	1015827	STA. 13+00 TO STA. 24+00
89	1015828	STA. 24+00 TO MH 31+71
90	1015829	PUMPING STATIONS - ARCHITECTURAL
91	1015830	AGANA MAIN PUMPING STATION - PLOT & VICINITY PLANS
92	1015831	FIRST FLOOR & ROOF PLANS
93	1015832	PLANS & SECTIONS
94	1015833	ELEVATIONS
95	1015834	CHAOT RIVER PUMPING STATION - PLOT & VICINITY PLANS
96	1015835	PLANS, SECTIONS & DETAILS
97	1015836	ELEVATIONS
98	1015837	APUGAN PUMPING STATION - PLOT, VICINITY & ACCESS RD. PLANS
99	1015838	PLANS & SECTIONS
100	1015839	ELEVATIONS & DETAILS
101	1015840	TAMUNING EJECTOR STATIONS - VICINITY, PLOT & FLOOR PLANS & ELEV. PLOT & ACCESS RD. PLANS & SECTIONS
102	1015841	PUMPING STATIONS - STRUCTURAL
103	1015842	TYPICAL DETAILS, DESIGN DATA & GENERAL NOTES
104	1015843	AGANA MAIN PUMPING STATION - PLOT & VICINITY PLANS
105	1015844	FON. & INTERMEDIATE PLANS & SECTS.
106	1015845	BEAM SCHEDULE, SECTIONS & DETAILS
107	1015846	CHAOT RIVER PUMPING STATION - FLOOR PLANS & SECTIONS
108	1015847	BEAM SCHEDULE, SECTIONS & DETAILS
109	1015848	APUGAN PUMPING STATION - PLOTS, SECTIONS & DETAILS
110	1015849	TAMUNING EJECTOR STATIONS - PLANS, SECTIONS, SCHEDULE & DETAILS
111	1015850	PUMPING STATIONS - MECHANICAL
112	1015851	AGANA MAIN PUMPING STATION - PLANS & SECTIONS
113	1015852	CHAOT RIVER PUMPING STATION - PLANS & SECTIONS
114	1015853	TAMUNING EJECTOR STATIONS - MECHANICAL & ELECTRICAL
115	1015854	MISCELLANEOUS DETAILS
116	1015855	PUMPING STATIONS - ELECTRICAL
117	1015856	AGANA MAIN PUMPING STATION - PLANS, SECTIONS & DETAILS
118	1015857	CHAOT RIVER PUMPING STATION - PLANS & DETAILS
119	1015858	MISCELLANEOUS
120	1015859	STANDARD SECURITY FENCE

N.I.C. - NOT IN CONTRACT

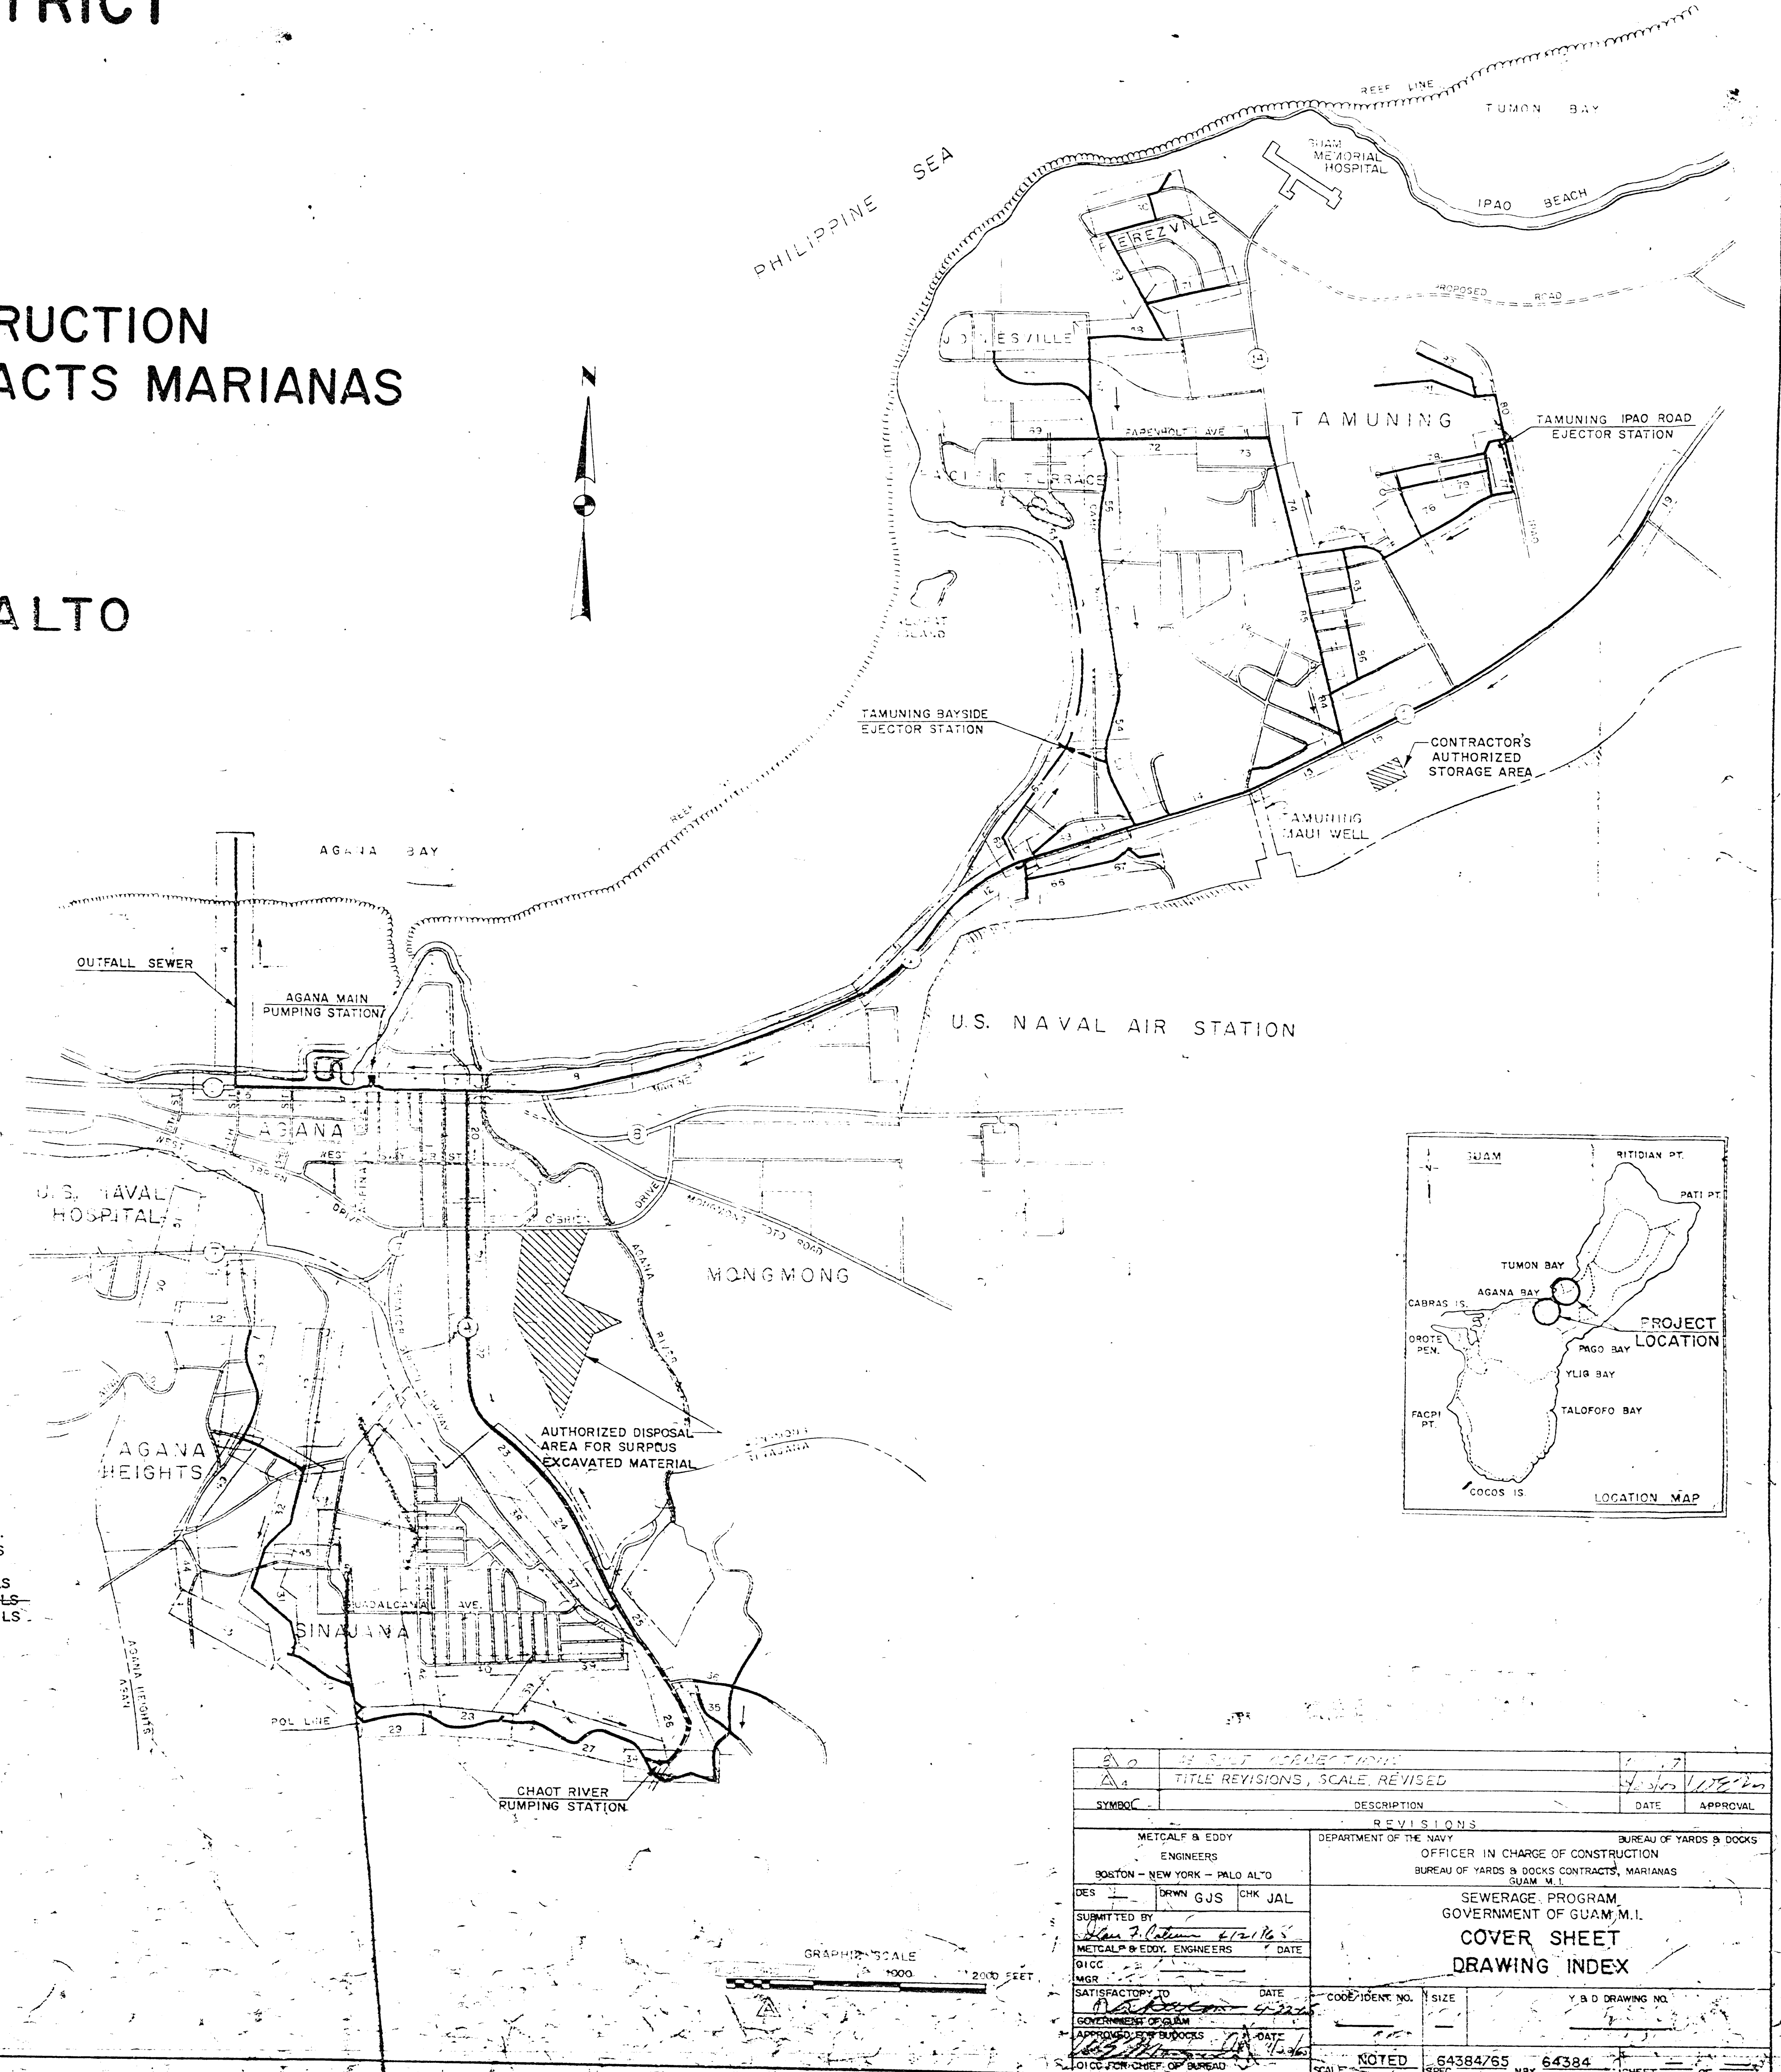

DATE	1/27	REVISIONS	1
TITLE	SEWERAGE PROGRAM	REVISIONS	
SYMBOL	DESCRIPTION	DATE	APPROVAL
REVISIONS			
METCALF & EDDY ENGINEERS		DEPARTMENT OF THE NAVY OFFICER IN CHARGE OF CONSTRUCTION	
BOSTON - NEW YORK - PALO ALTO		BUREAU OF YARDS & DOCKS	
SUBMITTED BY: [Signature]		BUREAU OF YARDS & DOCKS CONTRACTS MARIANAS	
DATE: 1/27/60		GUAM, M.I.	
SEWERAGE PROGRAM			
GOVERNMENT OF GUAM, M.I.			
COVER SHEET			
DRAWING INDEX			
SATISFACTORY TO:	DATE:	CODE/PROJECT NO.:	Y&D DRAWING NO.:
APPROVED BY:	DATE:	SCALE:	NOTED
1015857		64384/55	NBY 64384
1015857		64384/55	NBY 64384