



APEX
 ROCKVILLE, MD
 SOUTH WINDSOR, CT - BOSTON, MA -
 NEW BEDFORD, MA - HOLYOKE, MA
 184 HIGH STREET, SUITE 602
 BOSTON, MA 02210
 68H CONNECTICUT AVENUE
 SOUTH WINDSOR, CT


This drawings prepared by Apex for this project are instruments of service for use solely with respect to this project and Apex shall be deemed the author of this Drawing and shall retain all common law, statutory and other reserved rights with respect thereto, including the copyright. The Documents shall not be used on other projects, for additions to this project or for completion of this project by others, except by agreement in writing and with appropriate compensation to Apex.

 DREDGED MATERIALS
 MANAGEMENT PLAN
 (DMMP) BOUNDARY

PROJECT	NEW BEDFORD HARBOR USEPA LOWER HARBOR CAD CELL CFDA NO.:66.802
	OWNER NEW BEDFORD HARBOR DEVELOPMENT COMMISSION 52 FISHERMAN'S WHARF NEW BEDFORD, MA 02745

NO.	DATE	DESCRIPTION	BY

PROJECT NO.	6724
CADD FILE	BAP FIGURE3A
DESIGNED BY	GCD
DRAWN BY	GCD
CHECKED BY	CMM
DATE	1/24/12
DRAWING SCALE	1"=175'

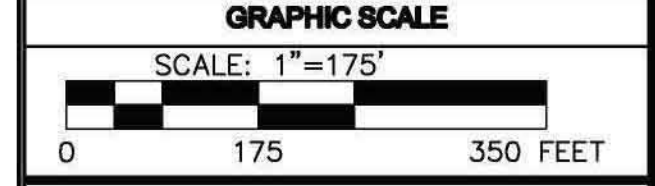

SHEET TITLE
**BATHMETRIC DATA
 PLAN**

DRAWING NO.
FIG-1
 1 OF 9