

184 HIGH STREET, SUITE 802
BOSTON, MA 02210
68H CONNECTICUT AVENUE
SOUTH WINDSOR, CT


The drawings prepared by Apex for this project are instruments of Apex's service for use solely with respect to this project, and Apex shall be deemed the author of the Drawing and shall retain all common law, statutory and other reserved rights with respect thereto, including the copyright. The Documents shall not be used on other projects, for additions to this project or for completion of this project by others, except by agreement in writing and with appropriate compensation to Apex.

DREDGED MATERIALS
MANAGEMENT PLAN
(DMMP) BOUNDARY

PROJECT	NEW BEDFORD HARBOR USEPA LOWER HARBOR CAD CELL CFDA NO.:66.802
	OWNER NEW BEDFORD HARBOR DEVELOPMENT COMMISSION 52 FISHERMAN'S WHARF NEW BEDFORD, MA 02745

NO.	DATE	DESCRIPTION	BY

PROJECT NO.	6724
CADD FILE	CONCEPT_CAD_LOCATIONS
DESIGNED BY	GCD
DRAWN BY	GCD
CHECKED BY	CAD CELL
DATE	1/24/12
DRAWING SCALE	1"=150'

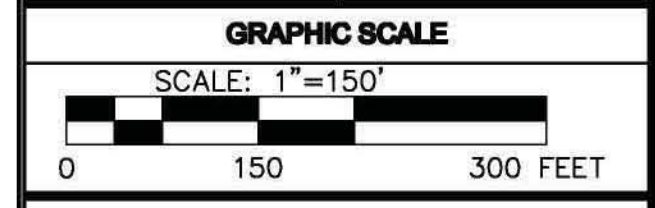

SHEET TITLE
**CONCEPTUAL
LHCC
LOCATION PLAN 4**

DRAWING NO.
FIG-7