


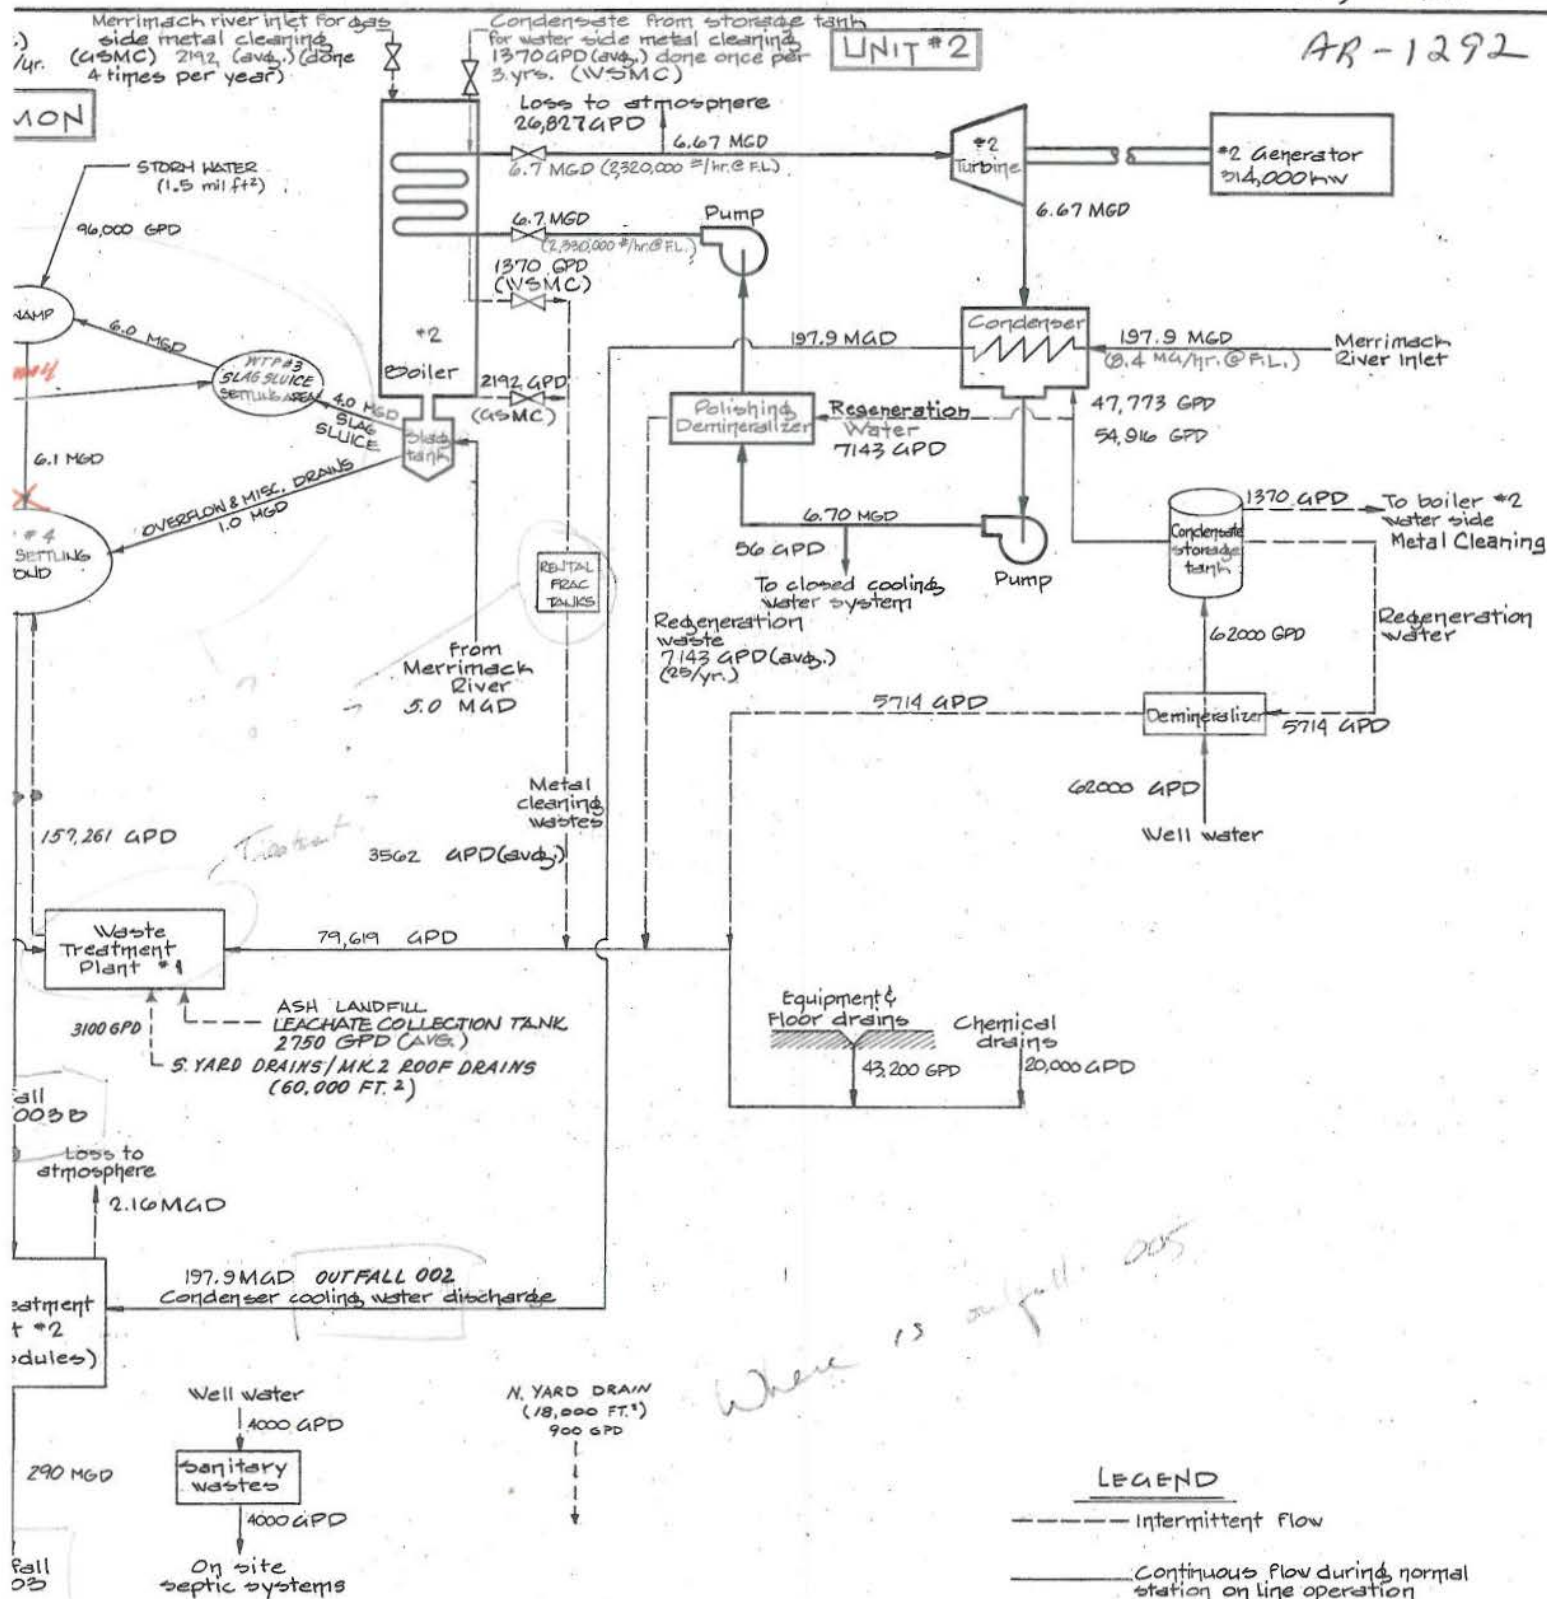

LEGEND

----- Intermittent Flow

----- Continuous Flow during normal station on line operation

MGD = MILLION GALLONS PER DAY

GPD = GALLONS PER DAY

NOTES:

STORMWATER FLOWS BASED ON ANNUAL RAINFALL OF 36.53" WITH A RUNOFF COEFFICIENT OF 80% (EXCEPT ROOF DRAINS, SWAMP AND SLAG POND WHICH HAVE 100% RUNOFF COEFFICIENT).

T6

4	MISC. UPDATES	2/97	MT	AP	AP
3	MISC. REV.	4/90	MT		
2	MISC. REV.	3/90	AMB		
1	MINOR REVISIONS	3/90	UN	ED	
NO.	REVISION	DATE	DRAWN	CHKD	APPR.
DESIGNED	DSP	CHKD	J. Lander		
DRAWN		APPR.			
TRACED					

SCHEMATIC OF WATER FLOW
PUBLIC SERVICE CO. of N. H.
MERRIMACK STATION
BOW-MERRIMACK COUNTY, NEW HAMPSHIRE

PUBLIC SERVICE CO. OF NEW HAMPSHIRE
ENGINEERING DIVISION
SCALE: None
DATE: 10-06-80

Mk-M-1235