



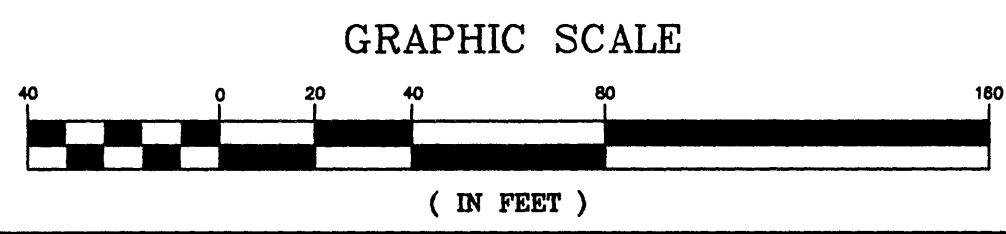

LEGEND

- (A) WATERSHED NUMBER
- WATERSHED BOUNDARY
- FLOW PATH
- Tc - TIME OF CONCENTRATION

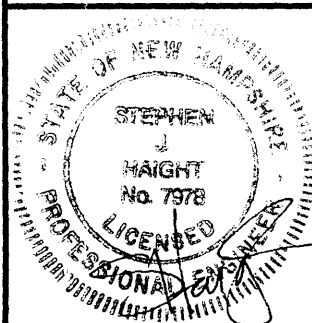

NO.				REVISIONS				APPD		DATE	
POST-DEVELOPMENT WATERSHED PLAN											
DRAINAGE SWALE MODIFICATIONS COAL YARD AT SCHILLER STATION PORTSMOUTH, NEW HAMPSHIRE											
PUBLIC SERVICE OF NEW HAMPSHIRE GOSLING ROAD PORTSMOUTH, NEW HAMPSHIRE											
				HAIGHT ENGINEERING, LLC CIVIL ENGINEERS P.O. BOX 1166 181 WATSON ROAD DOVER, NEW HAMPSHIRE 603.750.4266. FAX 603.749.7348							
DATE: JULY 2005				DESIGN BY: SJH				DRAWN BY: STM			
APPROVED BY: SJH				SCALE: 1"=40'				PROJECT NO: 0518			
FILE: 0518SITE-DRAINAGE								WS-2			