


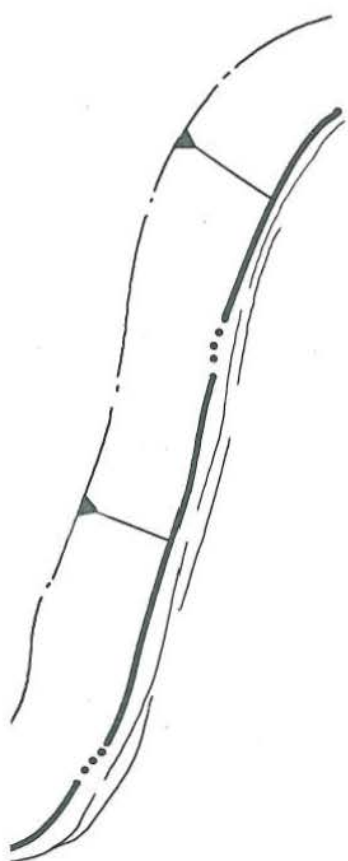

T7-40

	DRAWN	PSNH		PUBLIC SERVICE	ENGINEERING
	<i>W. TURNER</i>			Company of New Hampshire	DIVISION
	DESIGNED	SCHILLER STATION OVERVIEW OF WASTEWATER TREATMENT FACILITIES & DETAILS PORTSMOUTH, N. H. AR-189			
	CHECKED				
	APPROVED				
AGP	AGP	SCALE 1" = 40'	DATE .4/27/90	SHEET 1 OF	DRAWING NO. R - 6521 - 26
IN	CHKD	APPR			