


REVISIONS			
NO.	DESCRIPTION	PREP'D. BY	DATE

FOR CONTINUATION OF W/L "A", SEE PROFILE ROAD "D", NAVFAC DWG. NO. 73-04-829

NOTE: ASBESTOS CEMENT PIPE STRENGTH CLASS SHALL BE DETERMINED IN ACCORDANCE WITH SPECIFICATION SECTION 15B.

PROFILES
 SCALES: HORIZ. 1" = 20'
 VERT. 1" = 4'

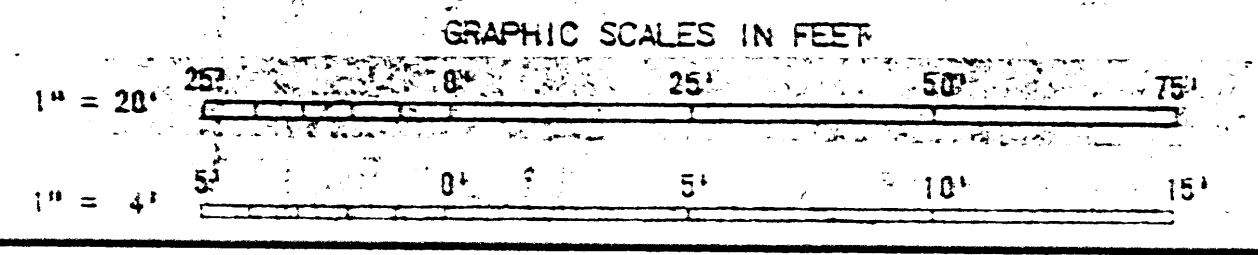

ASA AUSTIN SMITH & ASSOC., INC. ENGINEERS 1000	DEPARTMENT OF THE NAVY NAVAL FACILITIES ENGINEERING COMMAND OFFICER IN CHARGE OF CONSTRUCTION NAVAL FACILITIES ENGINEERING COMMAND CONTRACTS, MARIANNA CANAL, FLA.
	NORTHERN DISTRICT SEWERAGE SYSTEM NORTHERN LINK AND TREATMENT PLANT 2ND, MARIANNA ISLANDS
	WASTEWATER TREATMENT PLANT PIPELINE PROFILES
	DRAWING NO. 73-04-829 SHEET NO. 31 OF 32

JOB NO. 1574