

Dominion Energy Brayton Point
Cooling Tower System Project
Flow Balance

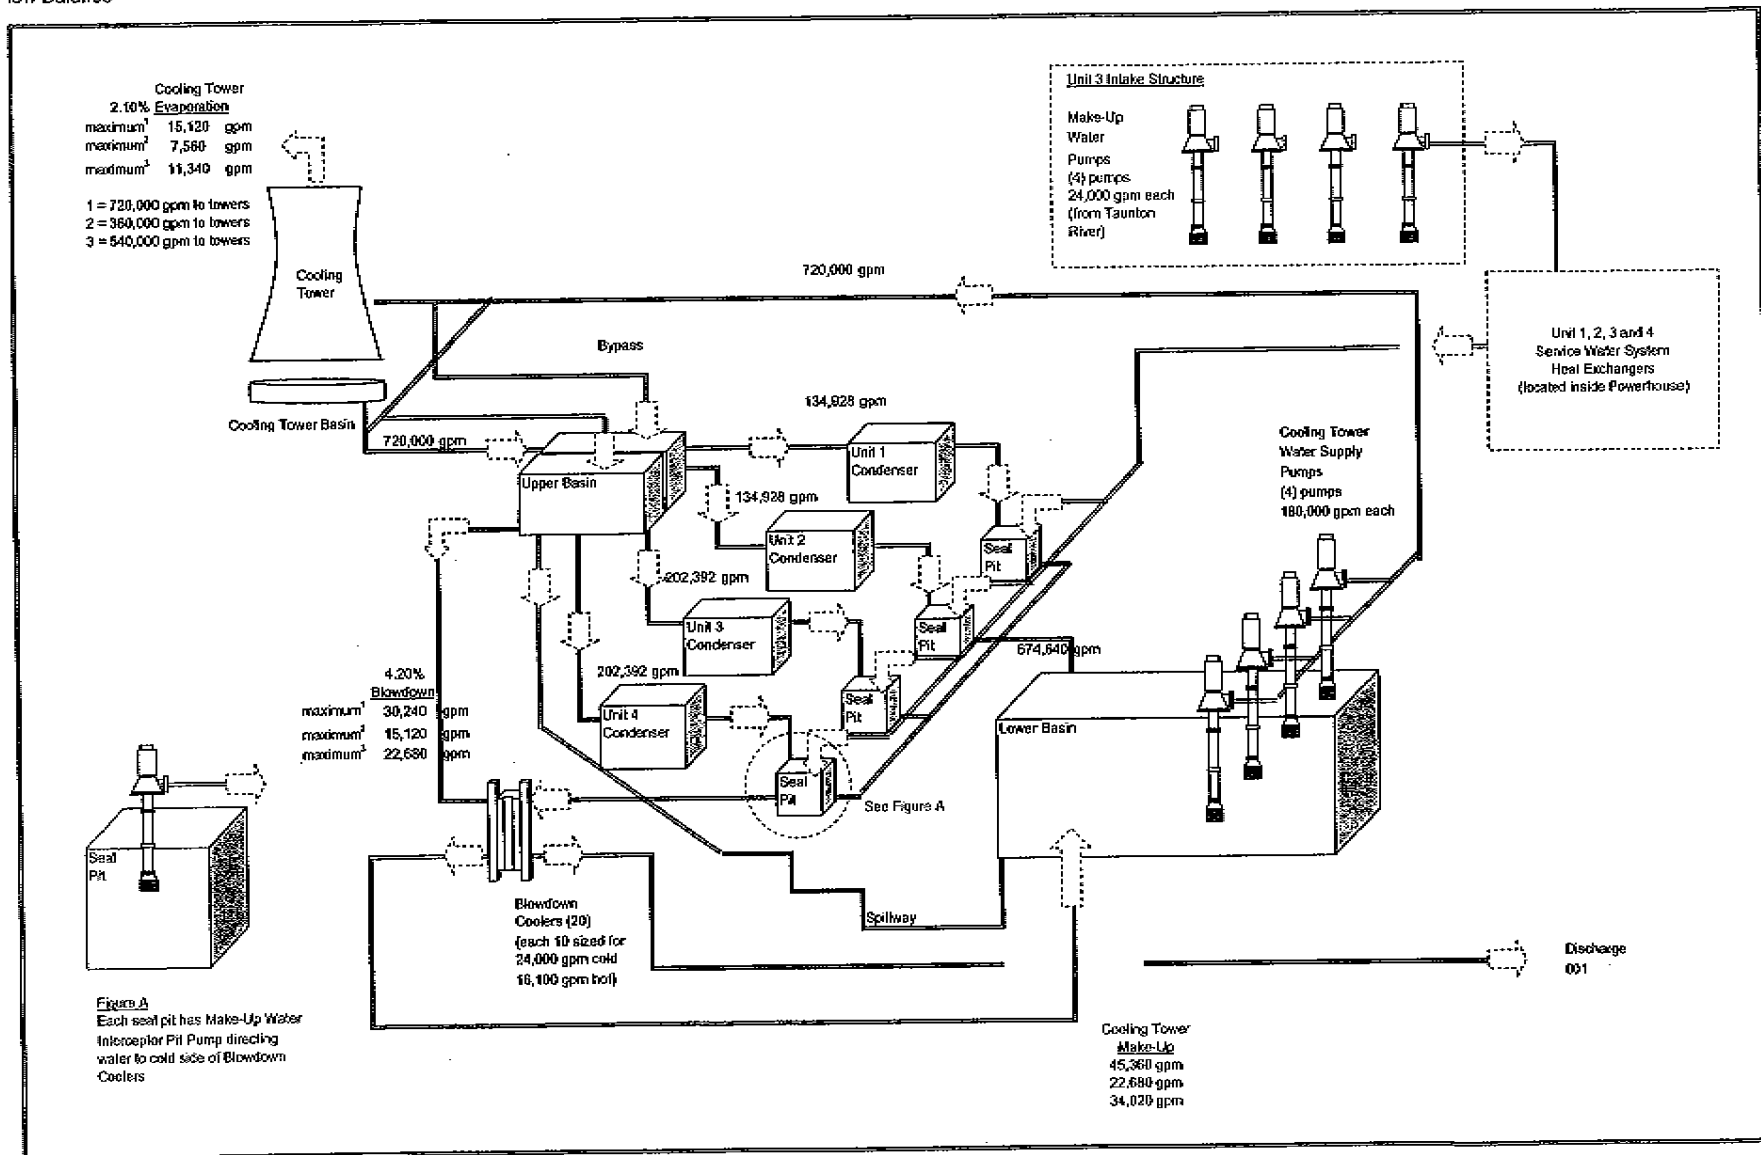


Figure A
Each seal pit has Make-Up Water Interceptor Pit Pump directing water to cold side of Blowdown Coolers