



PLAN - SUB AQUEOUS OUTFALL & DIFFUSER
SCALE: 1" = 50'

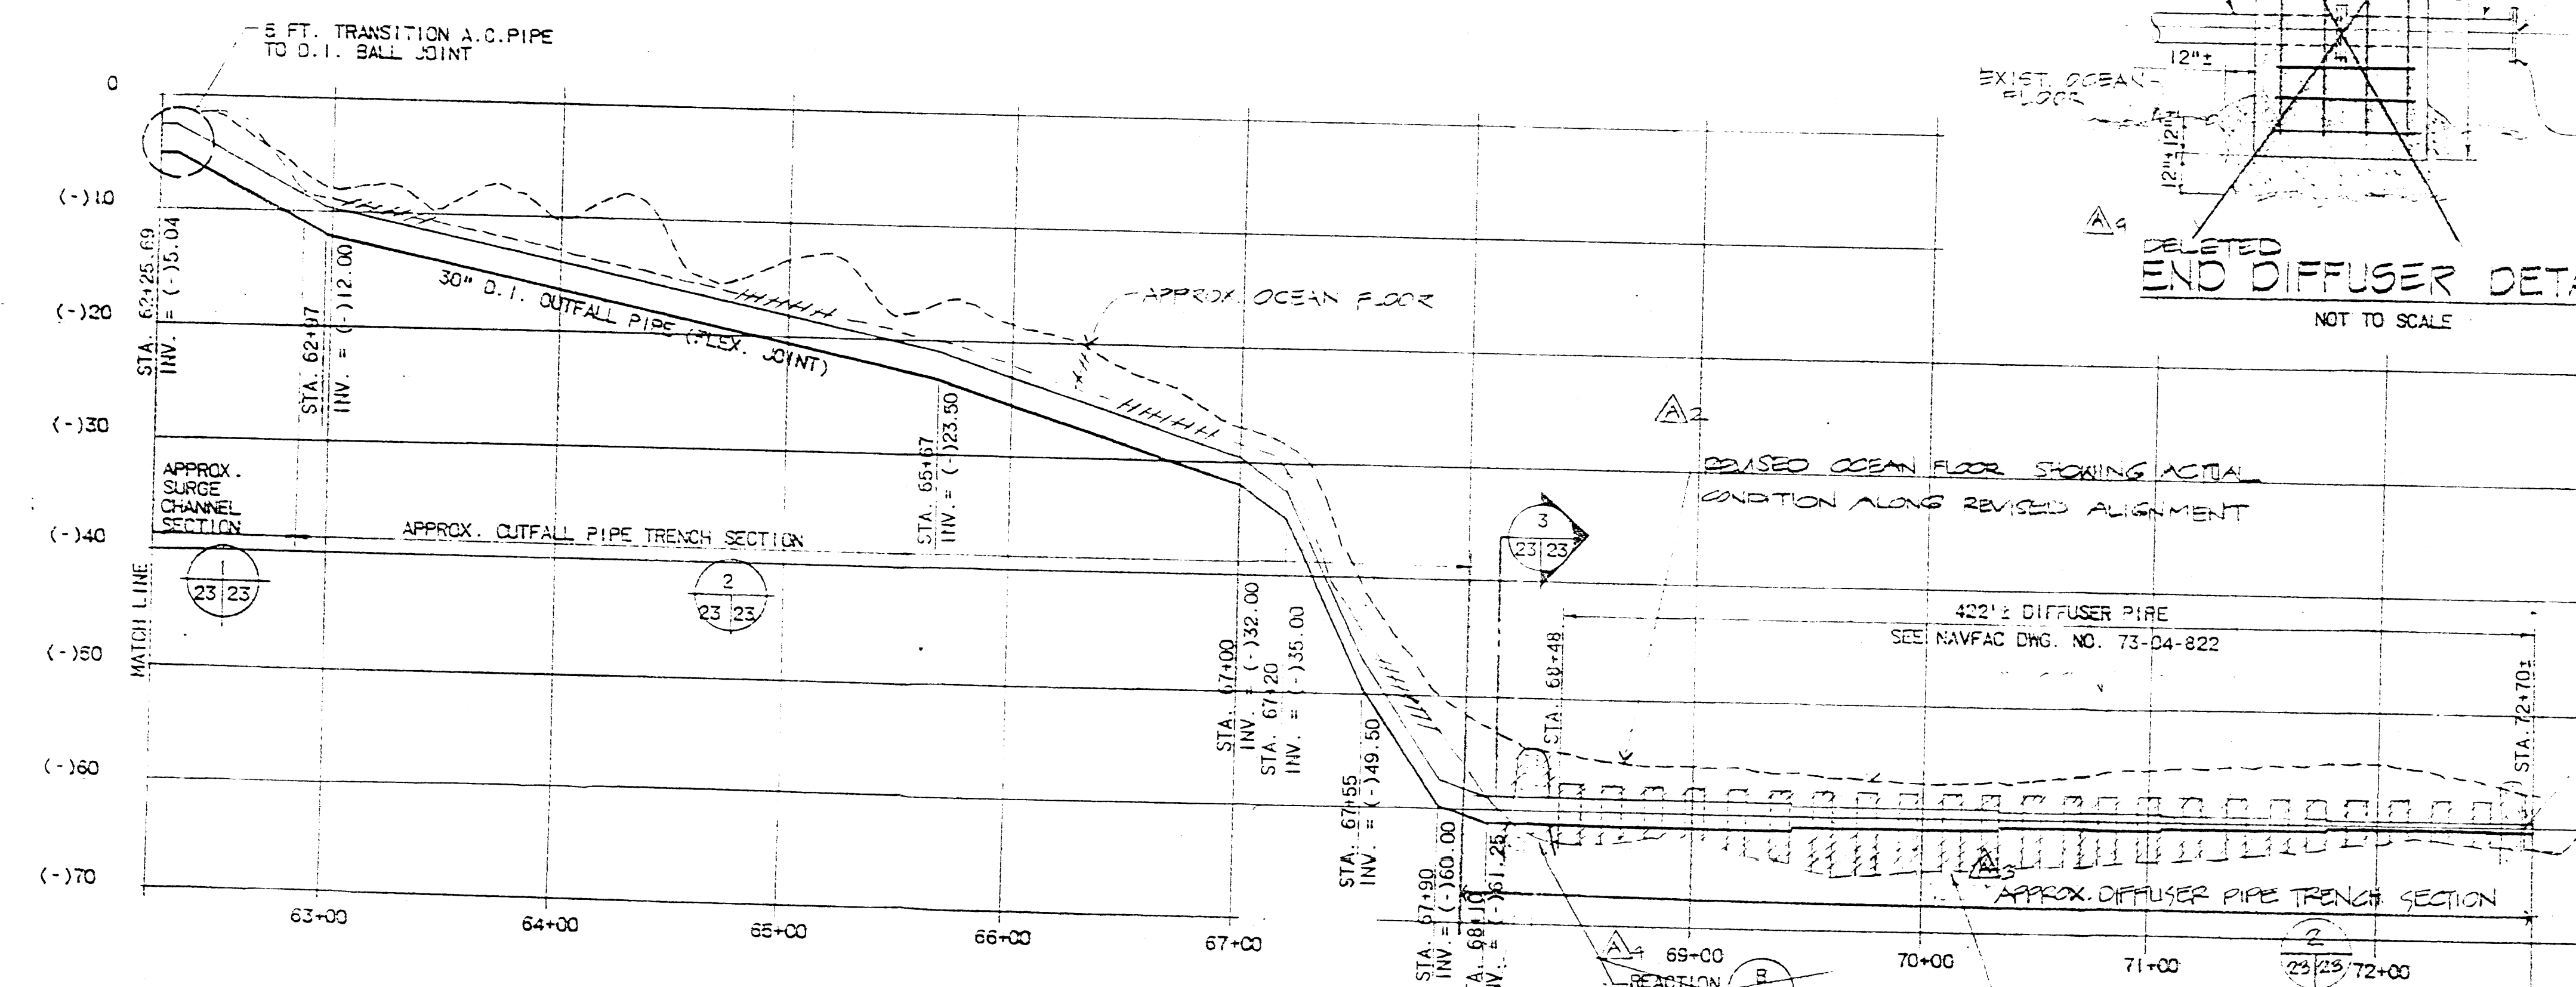


PROFILE - SUB AQUEOUS OUTFALL & DIFFUSER



NOTE:
ALL UNDERWATER REINFORCING STEEL TO HAVE A MIN. OF 6" COVER.

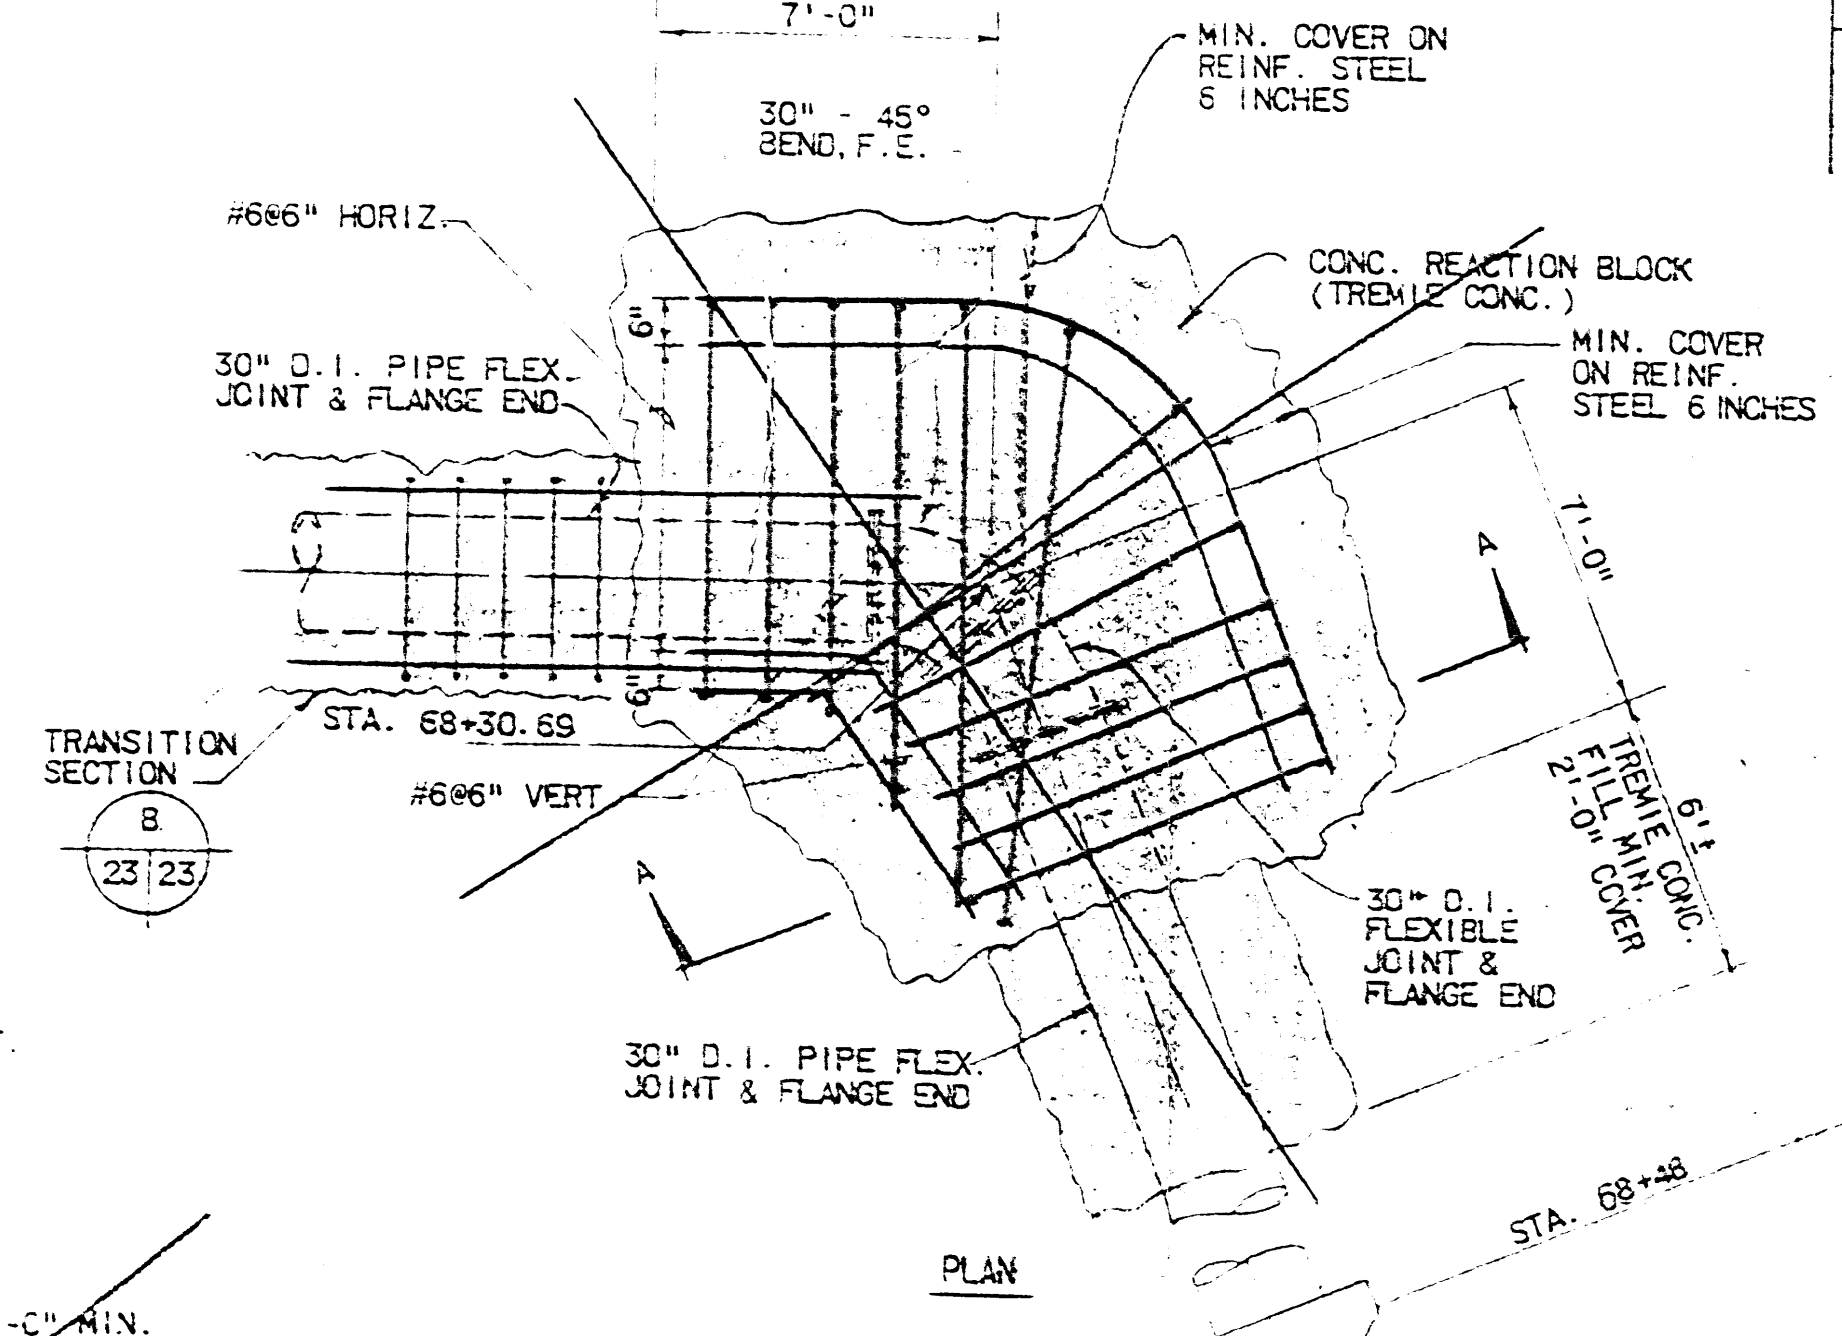


REACTION BLOCK DETAIL (A)
SCALE: 1/4" = 1'-0"

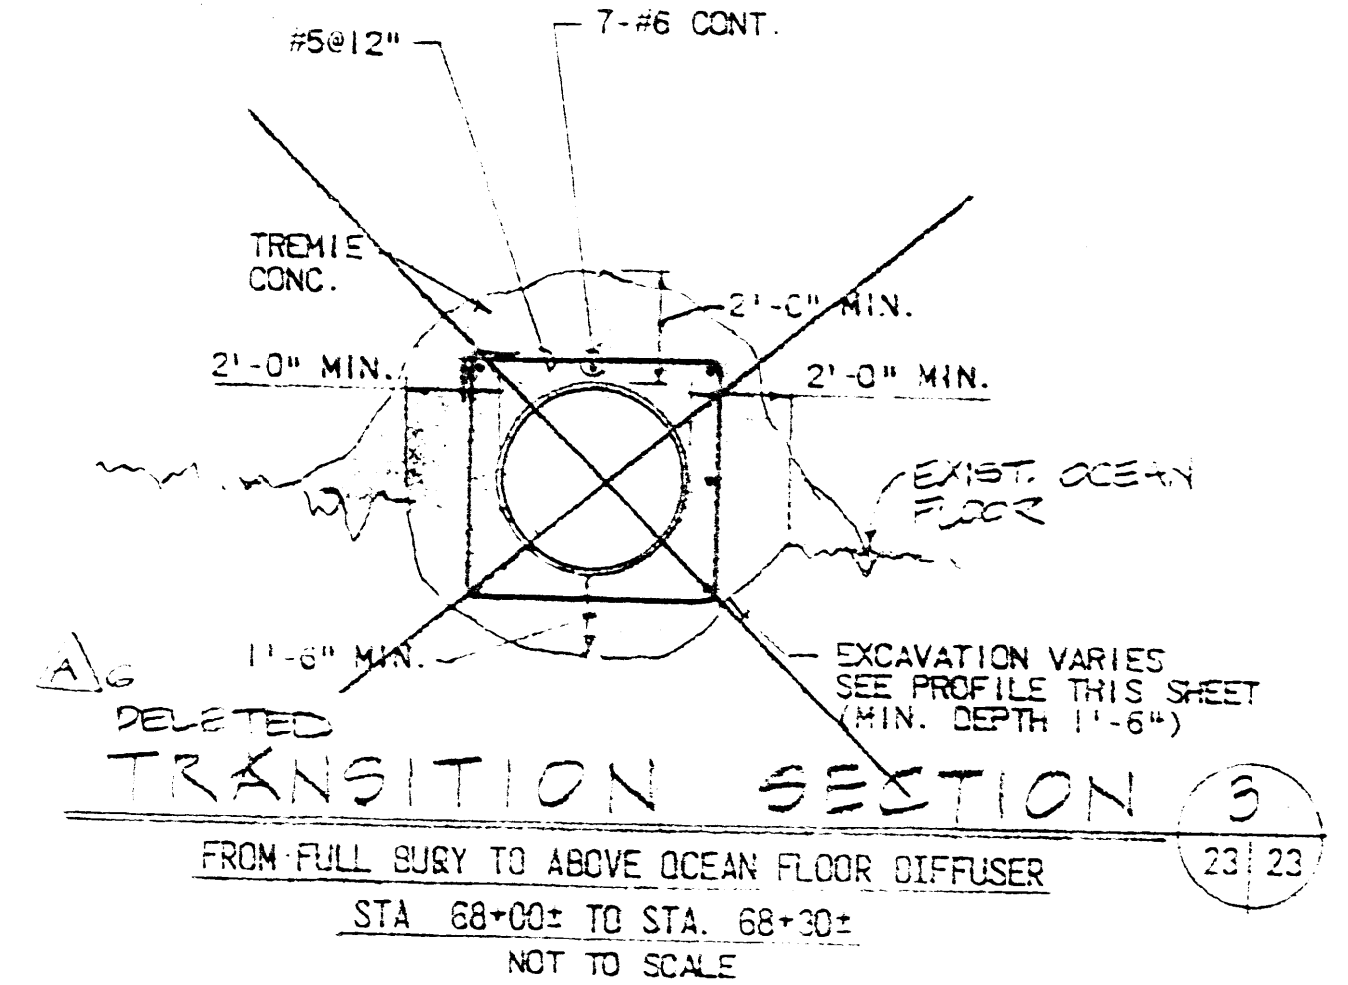


TRANSITION SECTION (B)
FROM FULL BURY TO ABOVE OCEAN FLOOR DIFFUSER
STA. 68+00 TO STA. 68+30
NOT TO SCALE

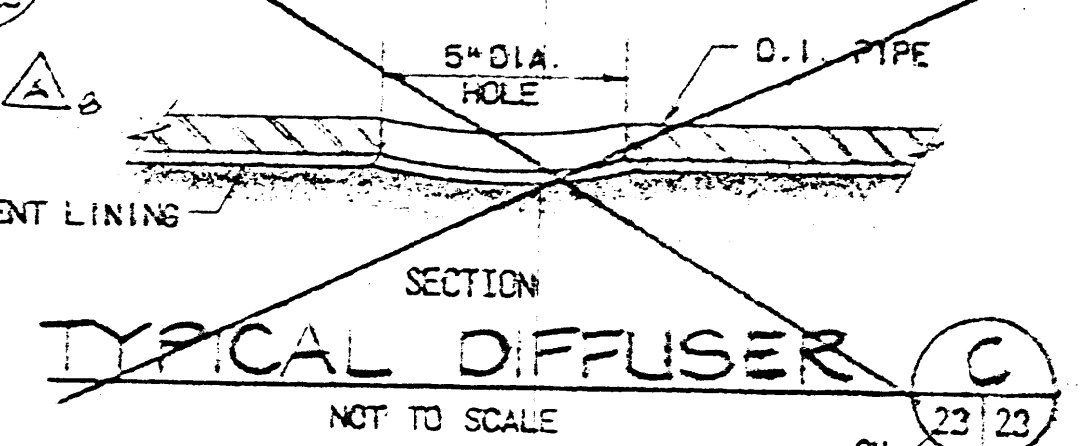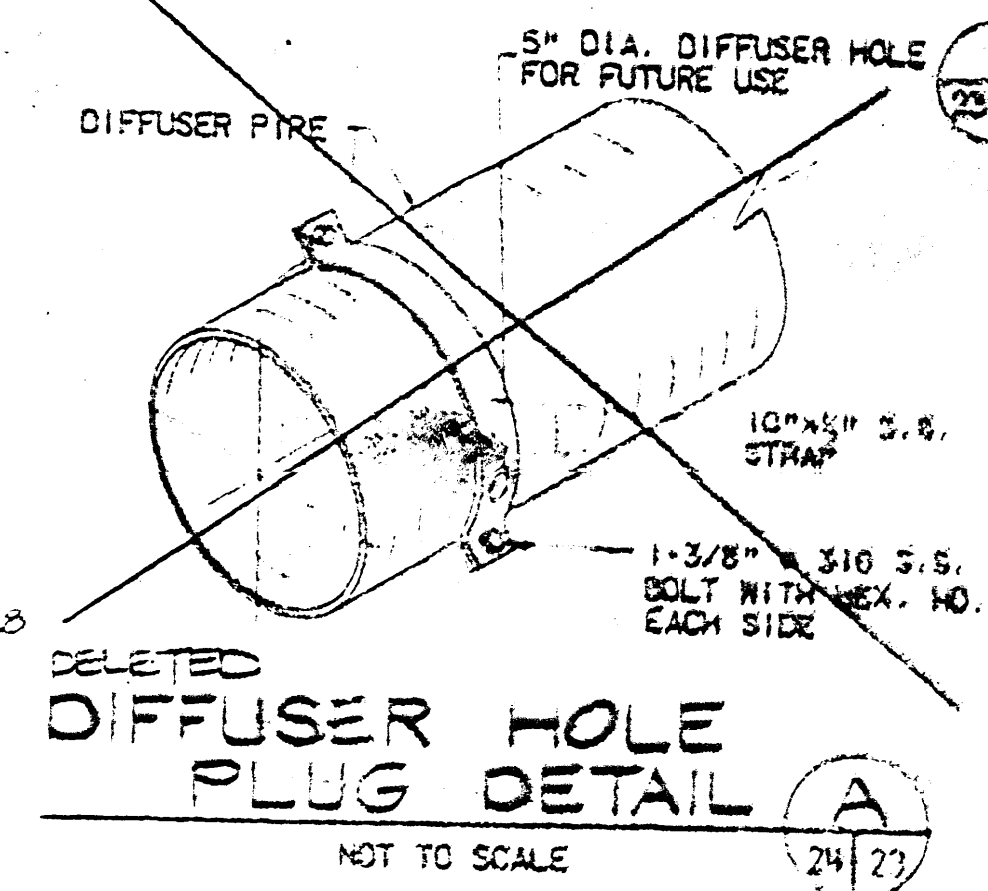


NOT TO SCALE

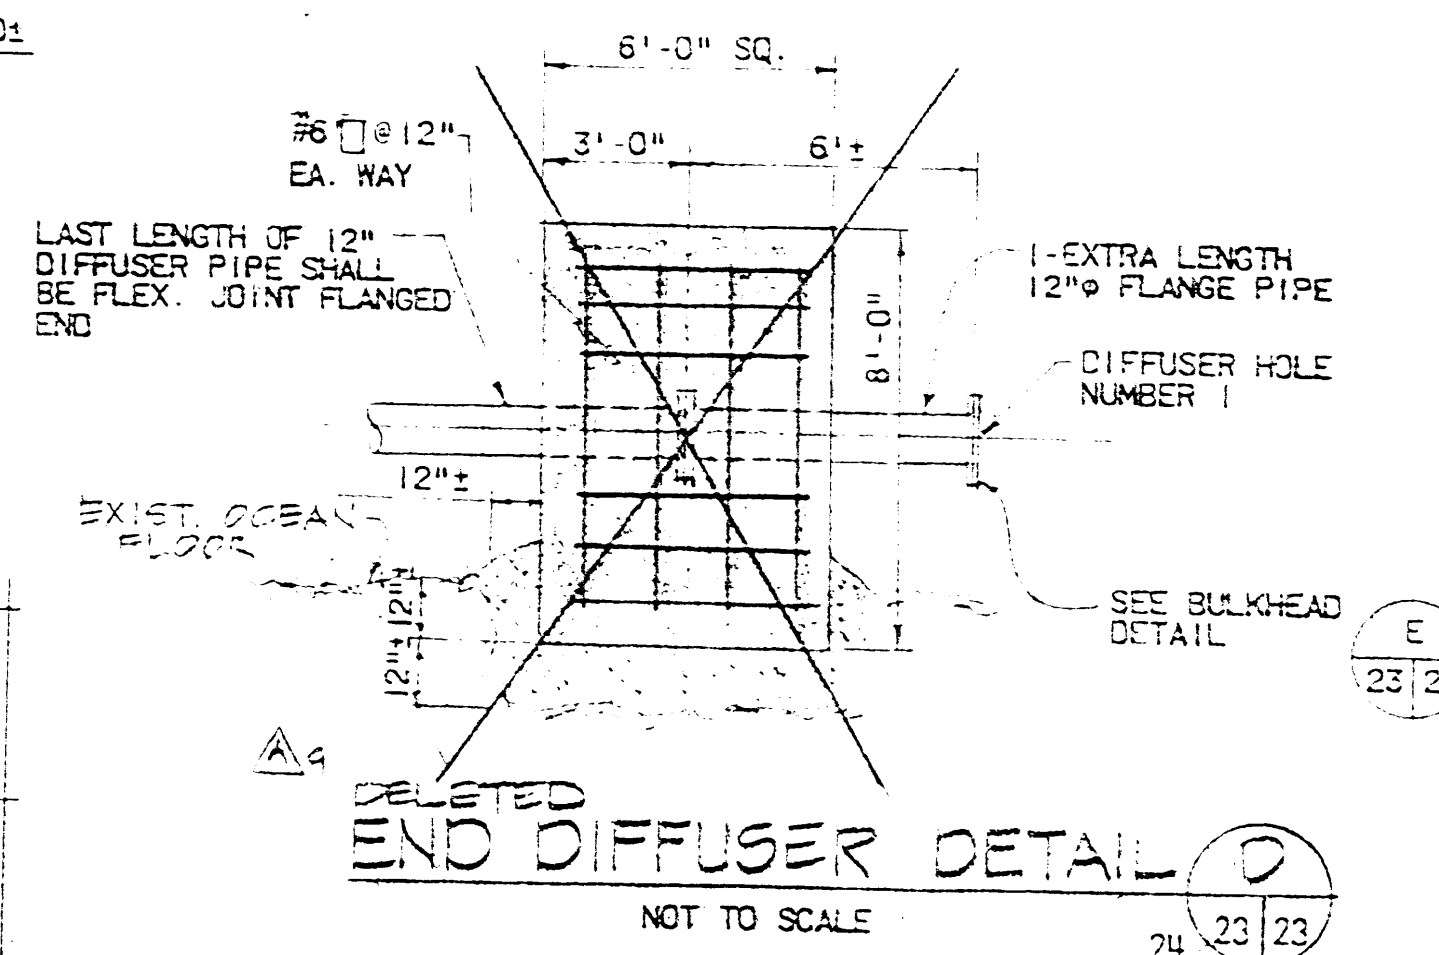


NOT TO SCALE

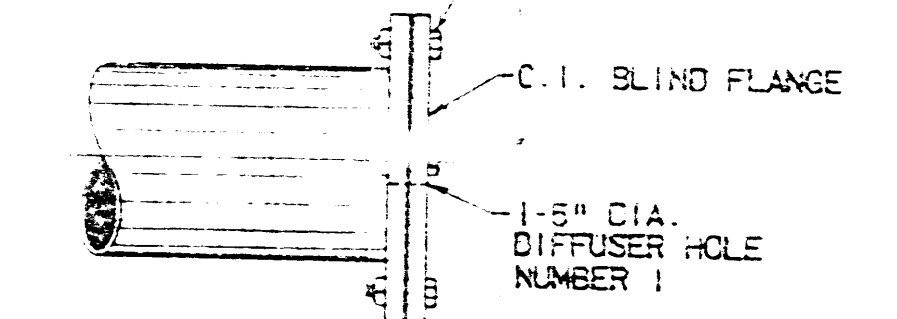


NOT TO SCALE

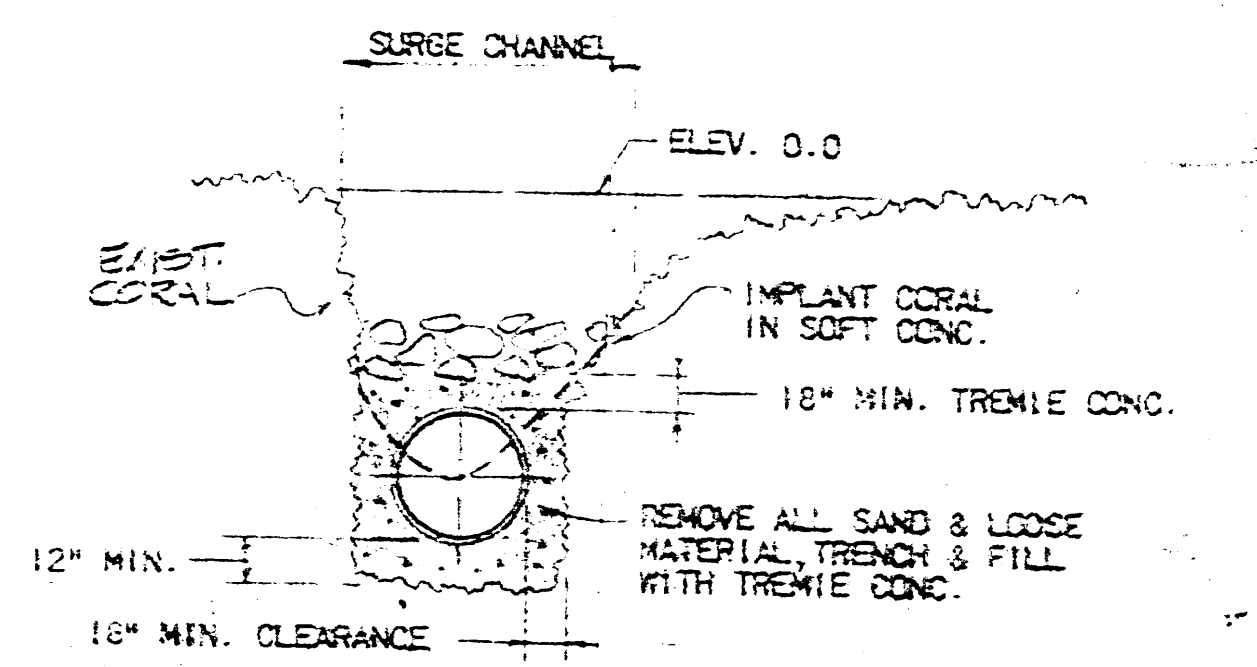

NOT TO SCALE

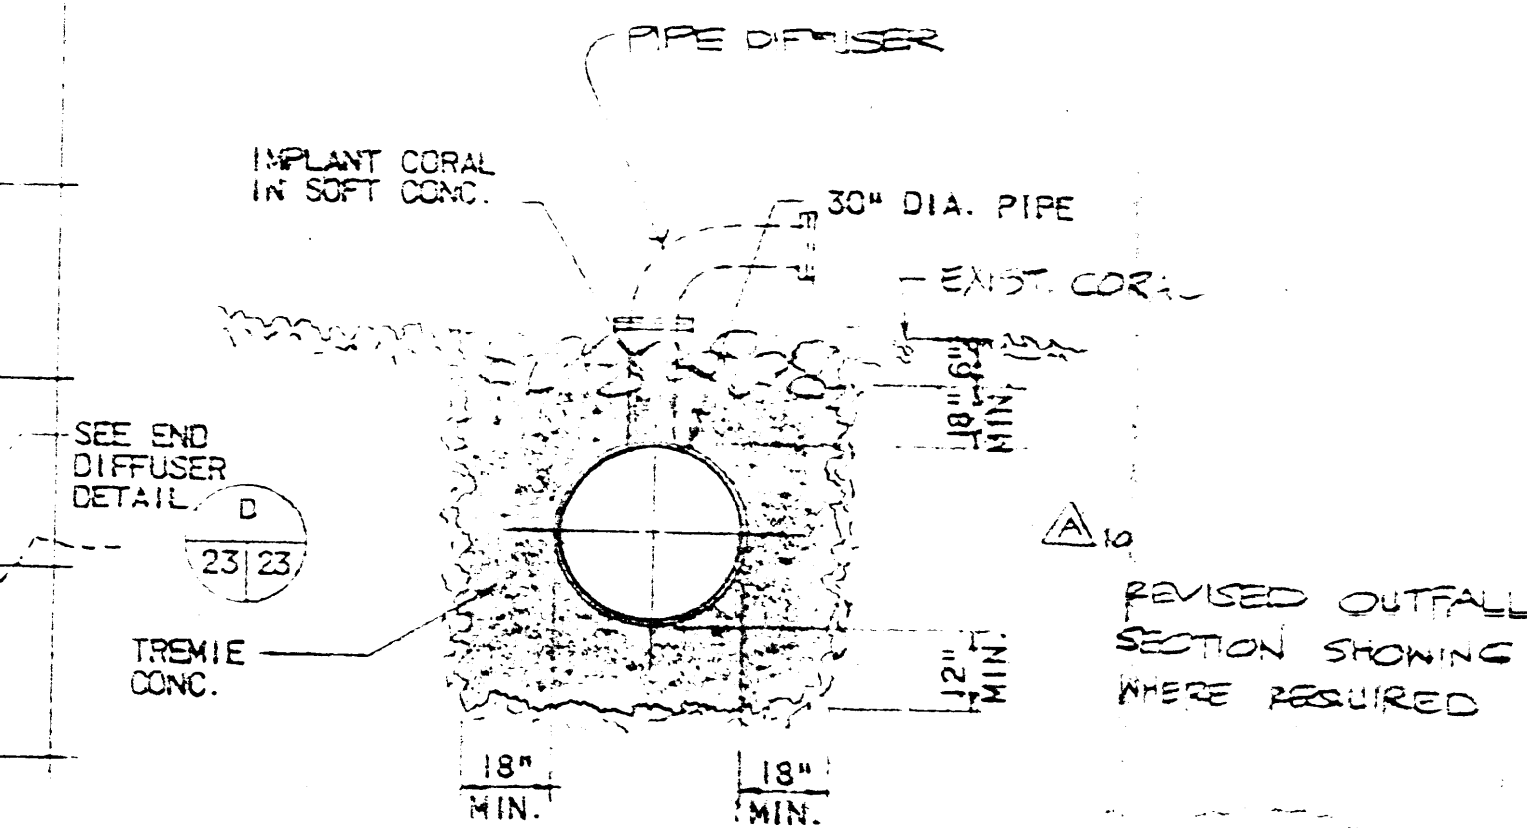

NOT TO SCALE

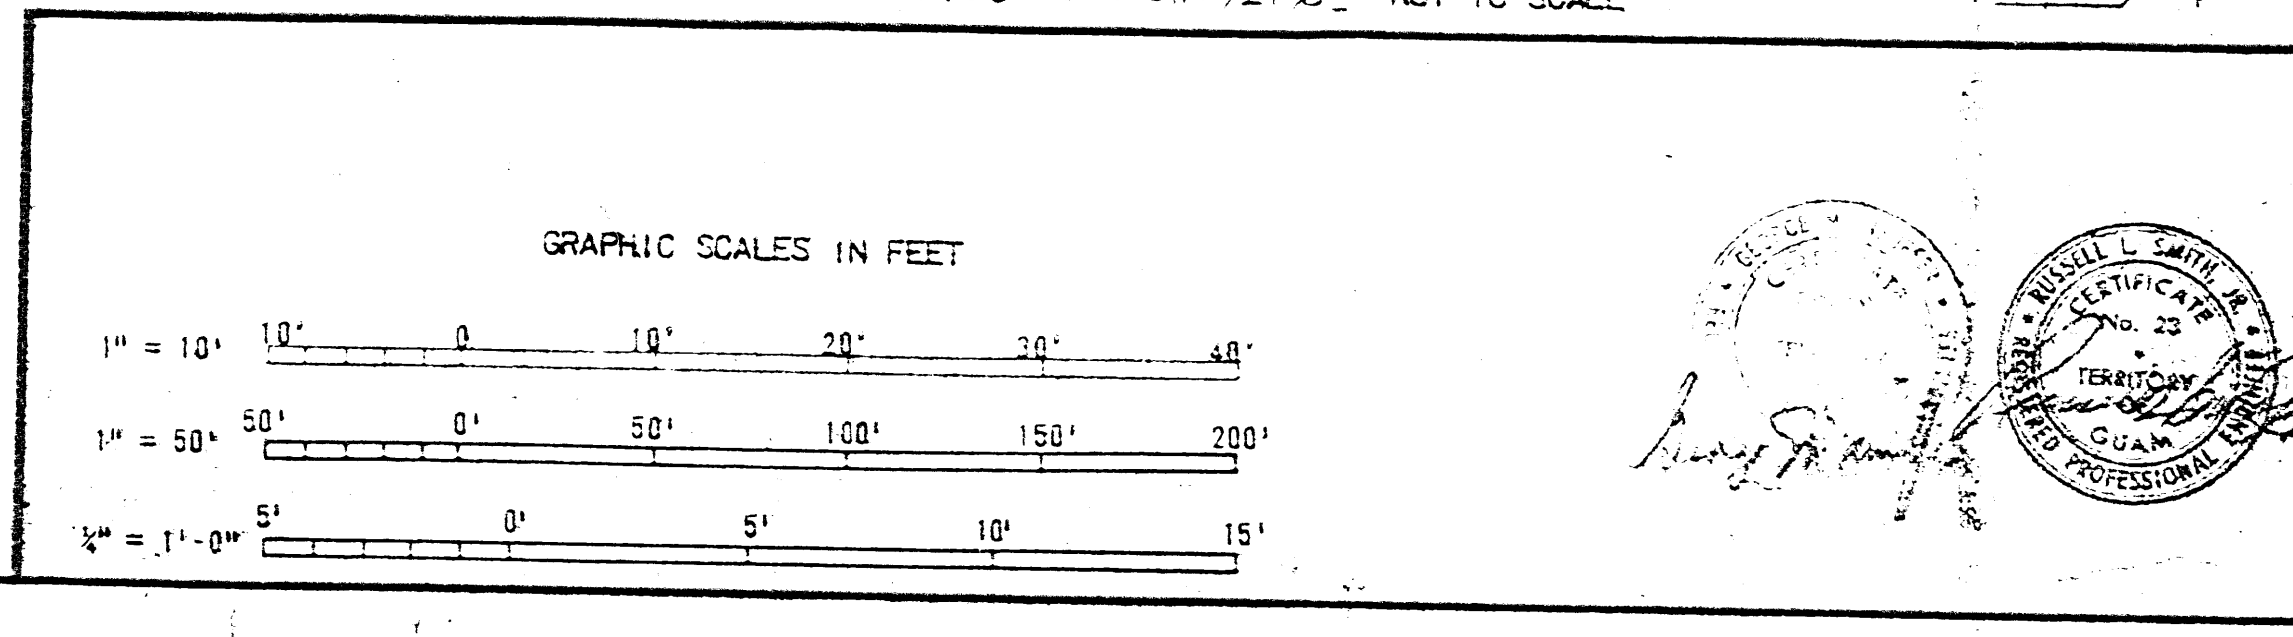

ASA AUSTIN SMITH & ASSOC., INC.		DEPARTMENT OF THE NAVY - NAVAL FACILITIES ENGINEERING COMMAND	
