
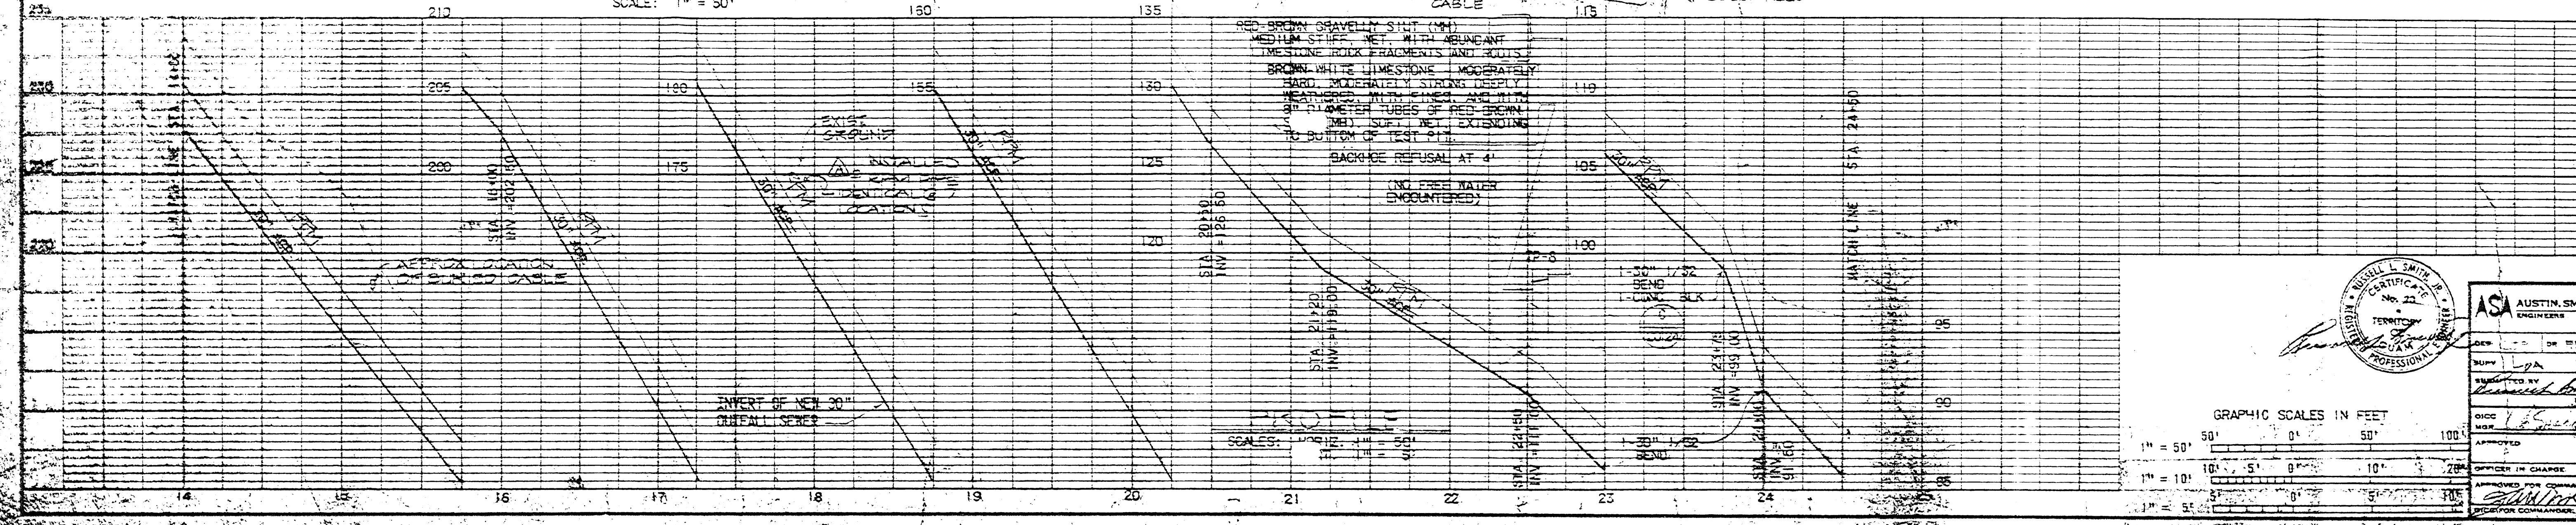
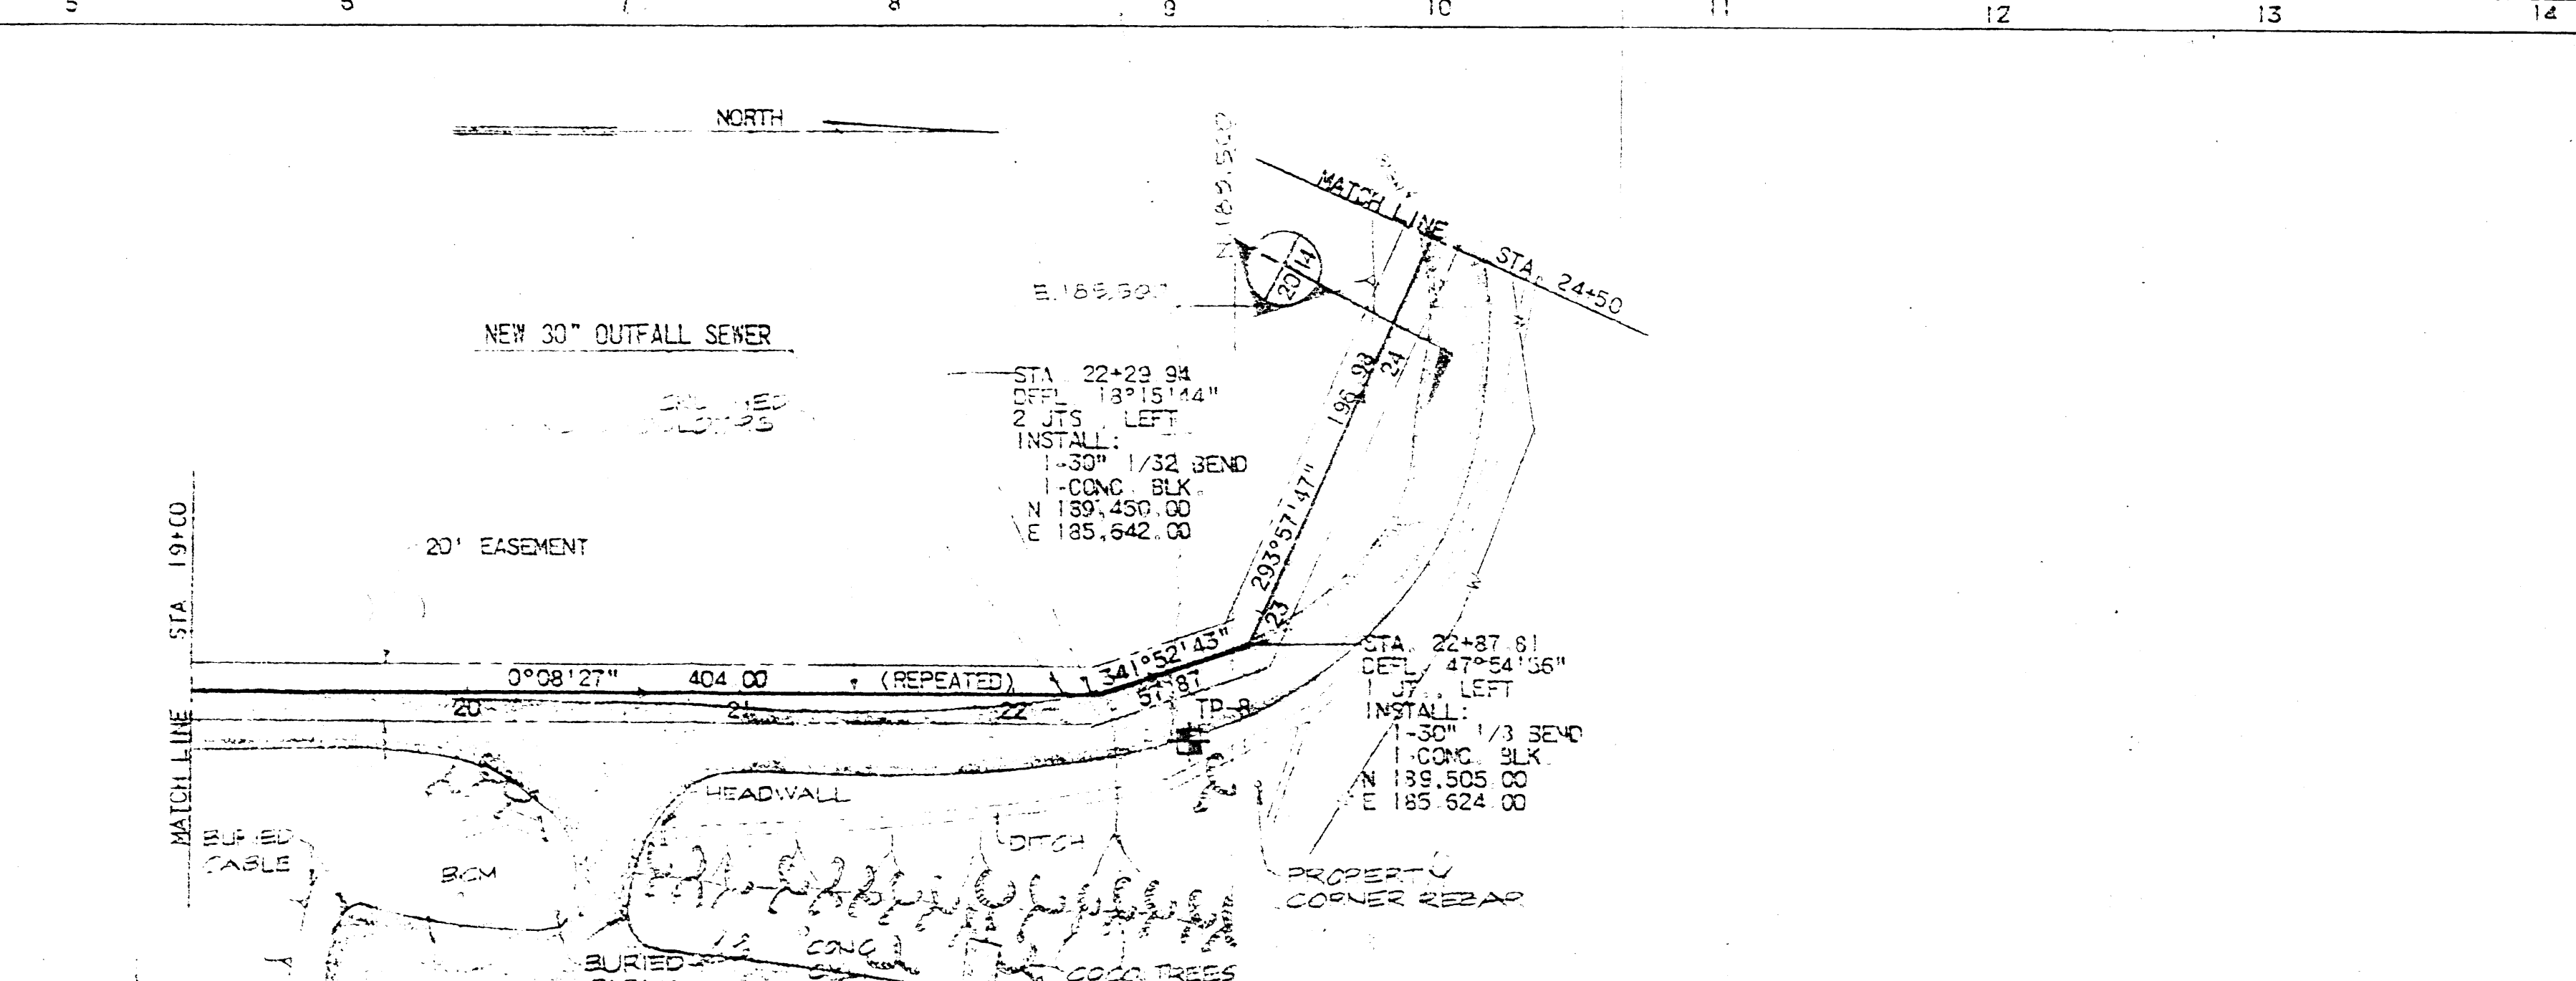
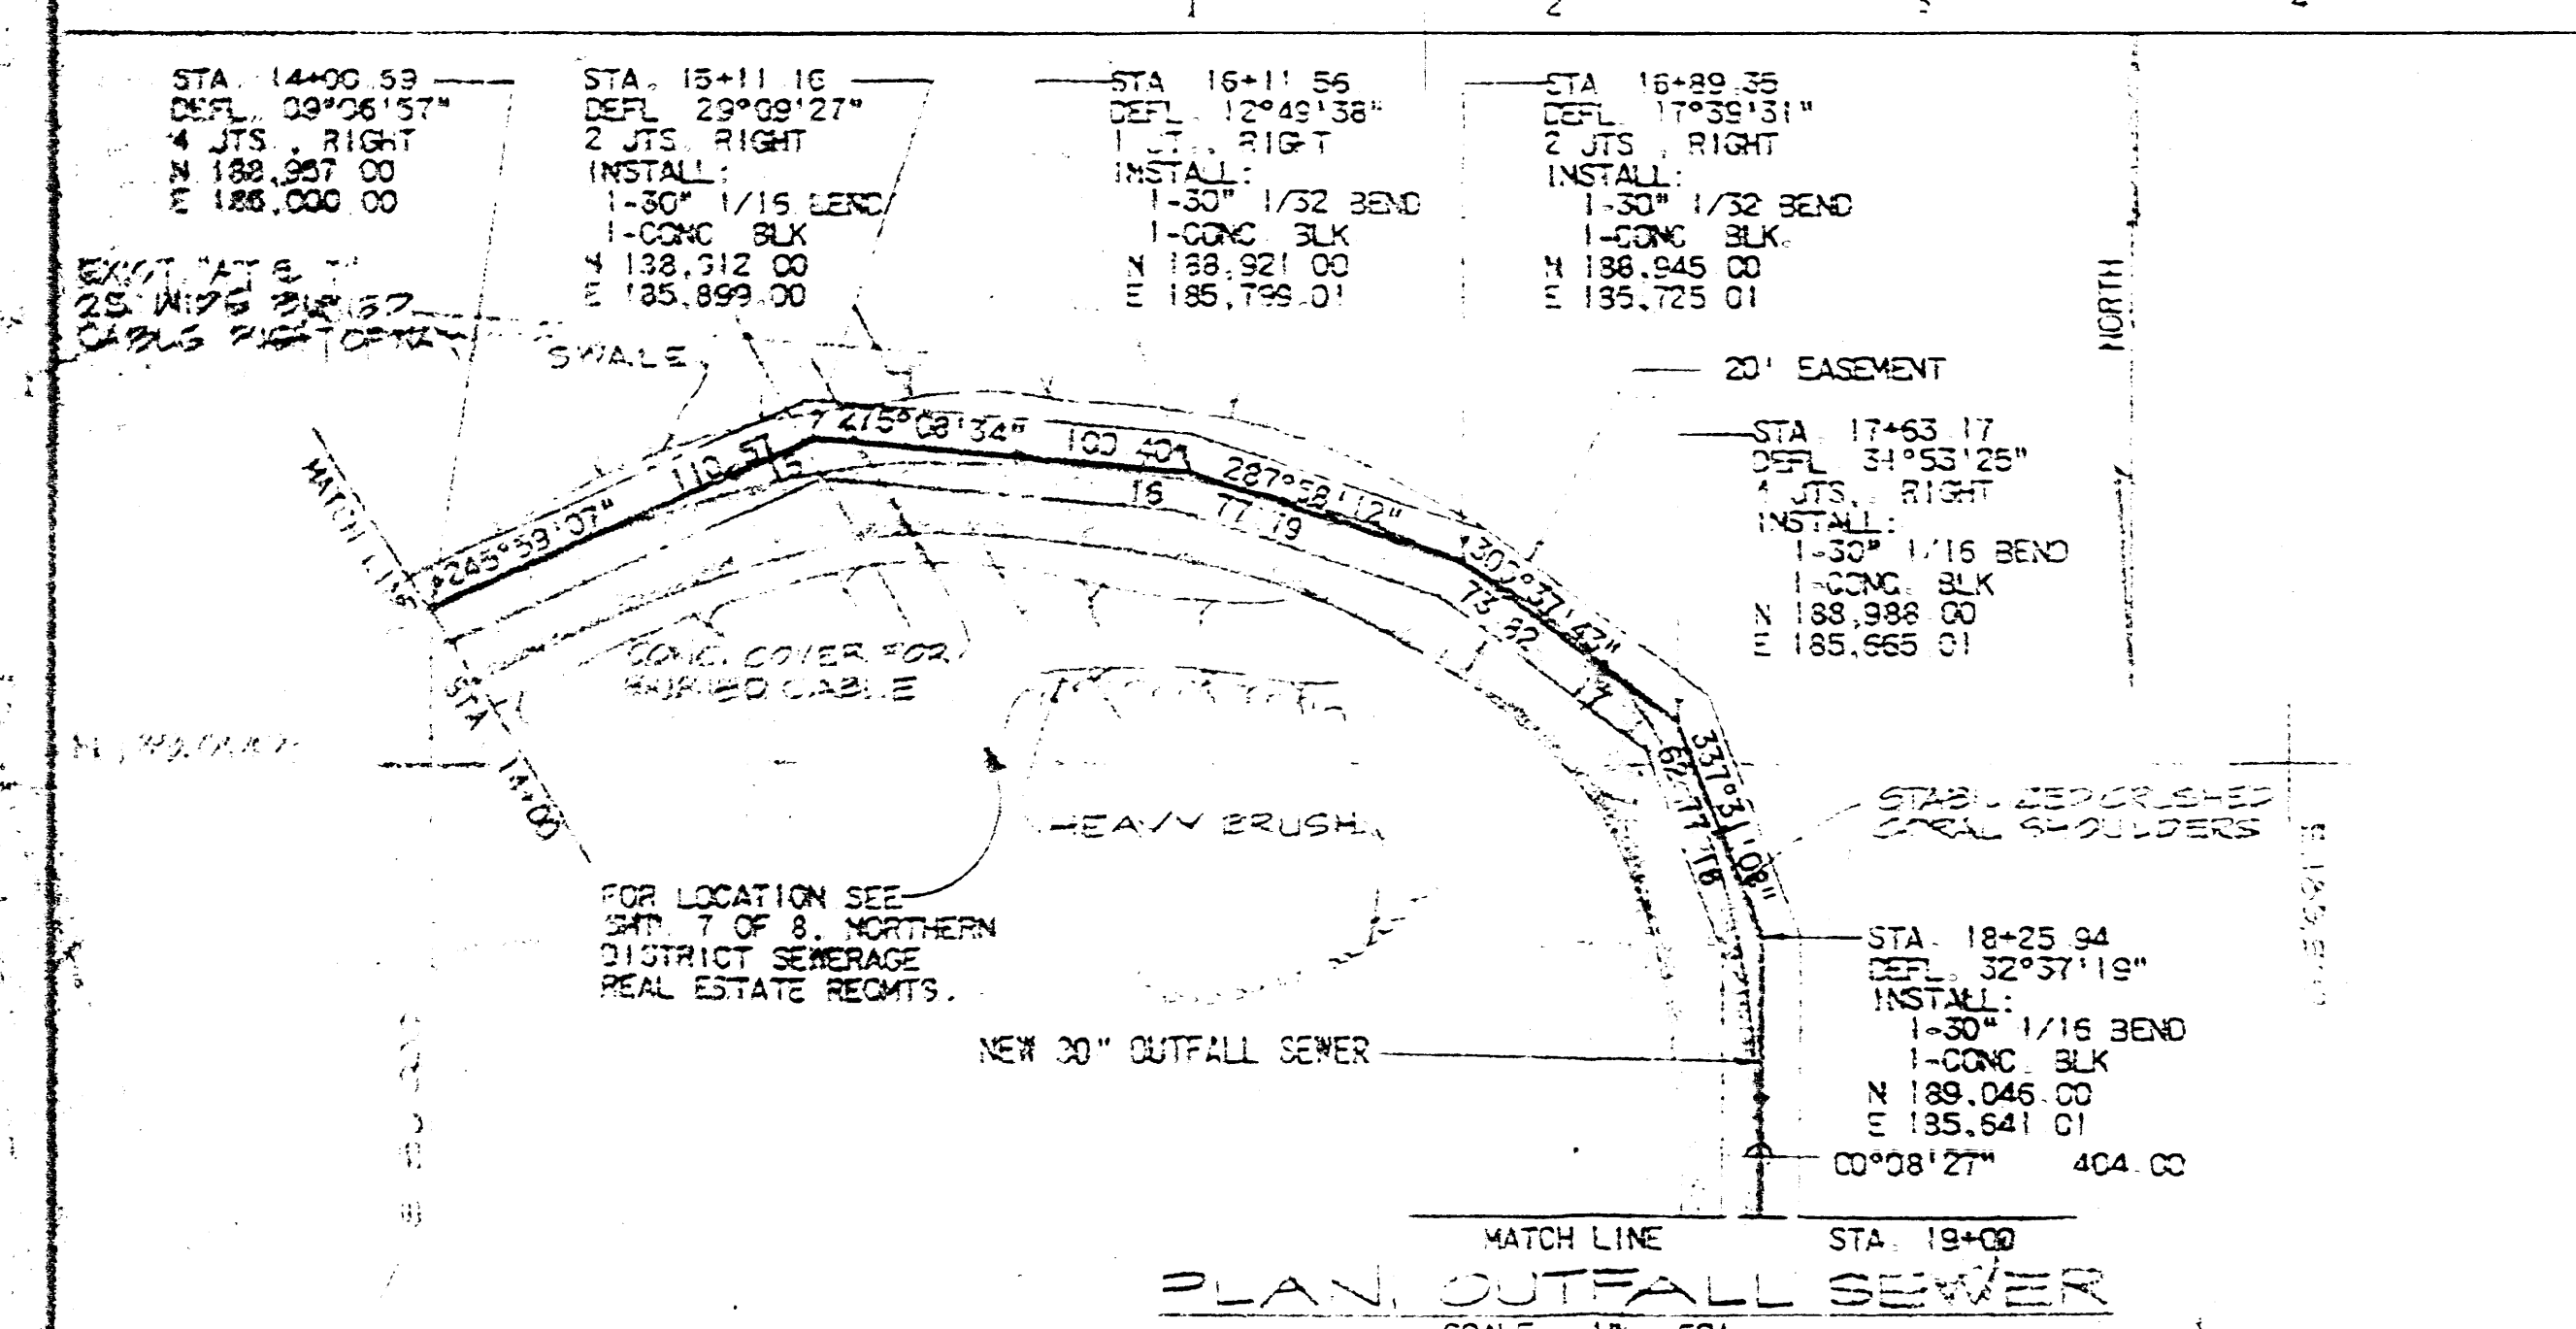
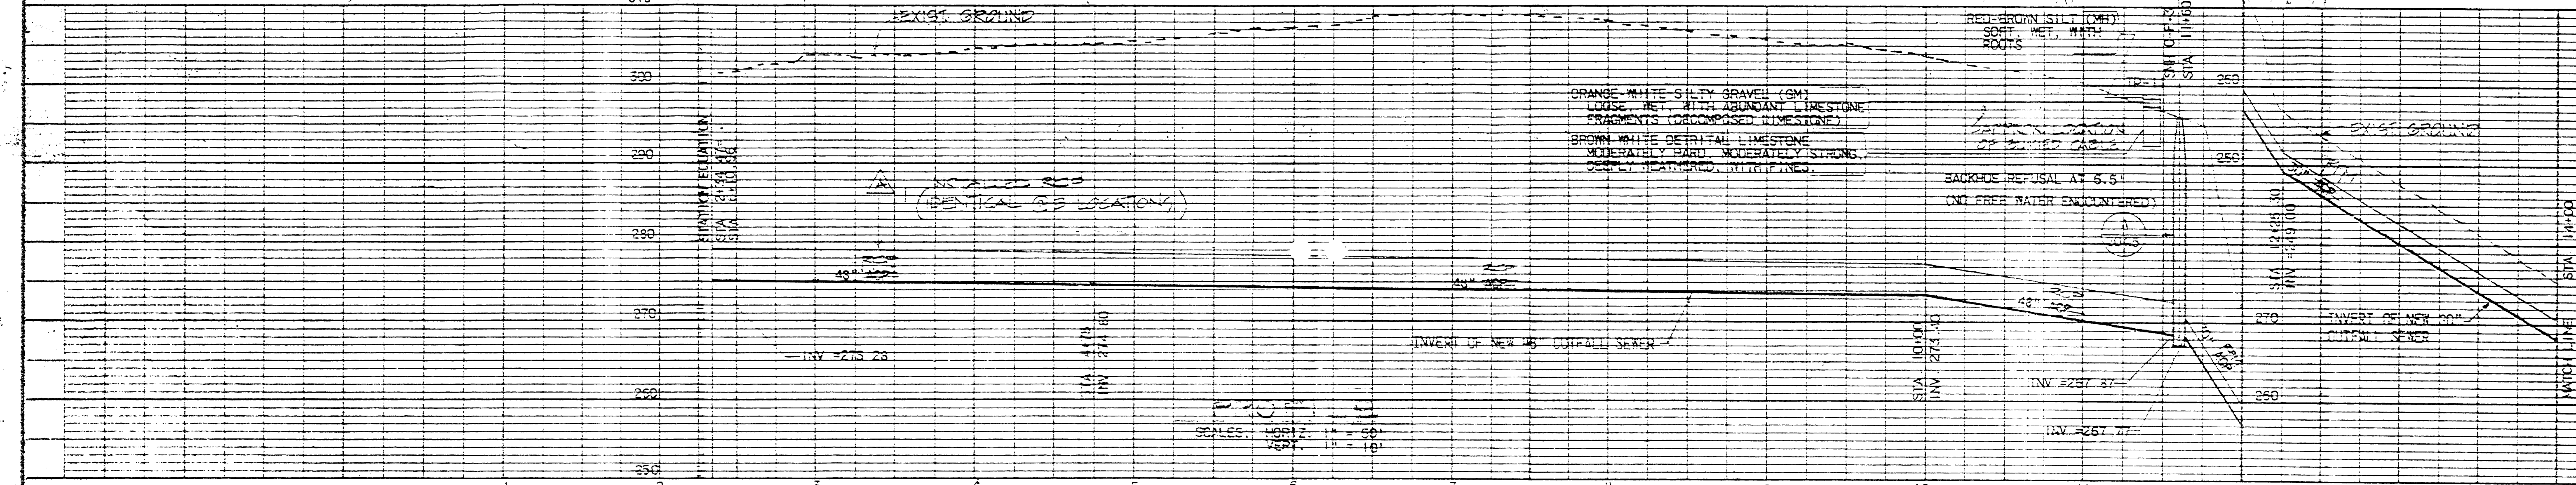
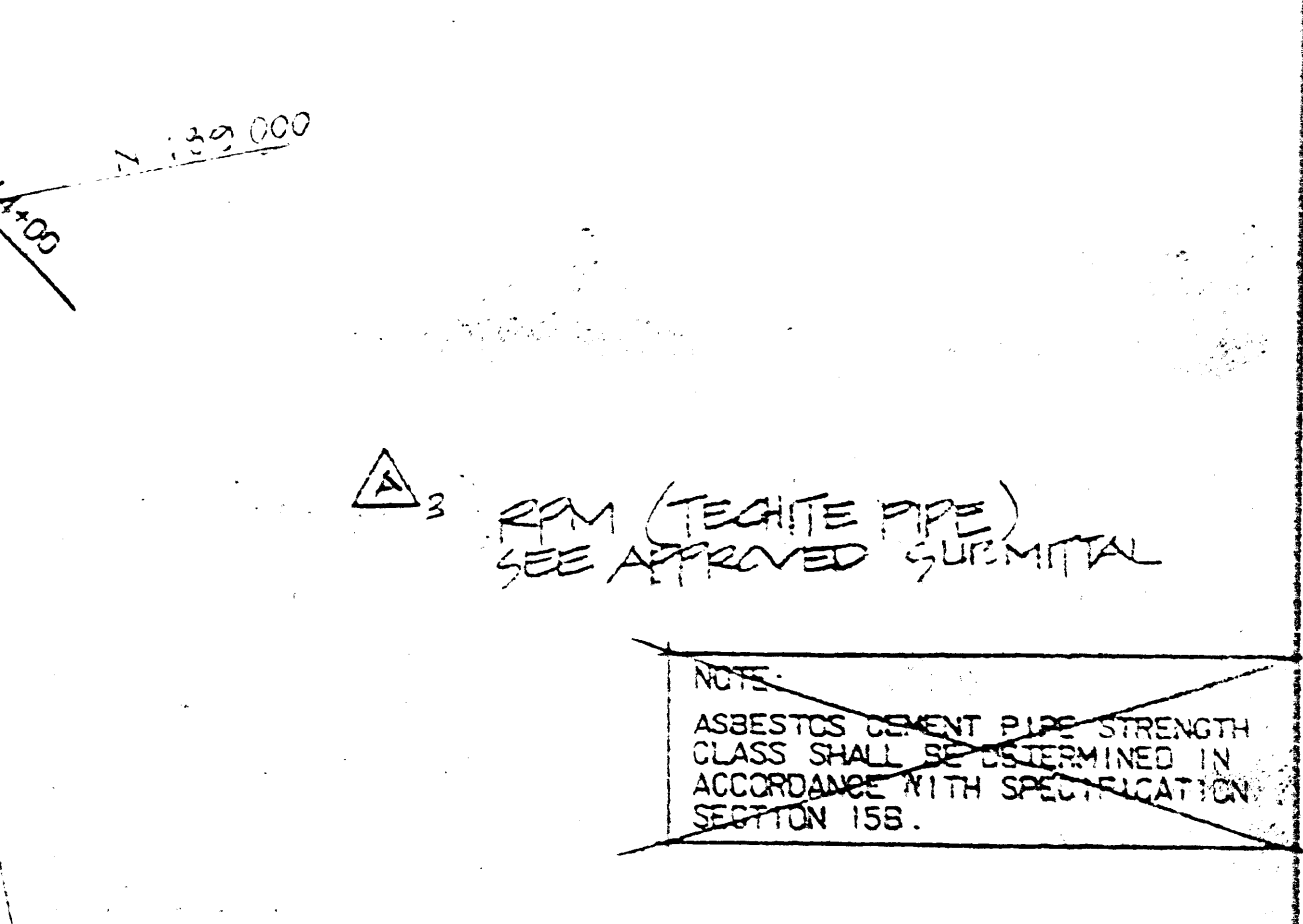


REVISIONS			
NO.	DESCRIPTION	PREP'D BY	DATE
1	AS SHOWN TO SHOW AS SHOWN	LS	12-2-78

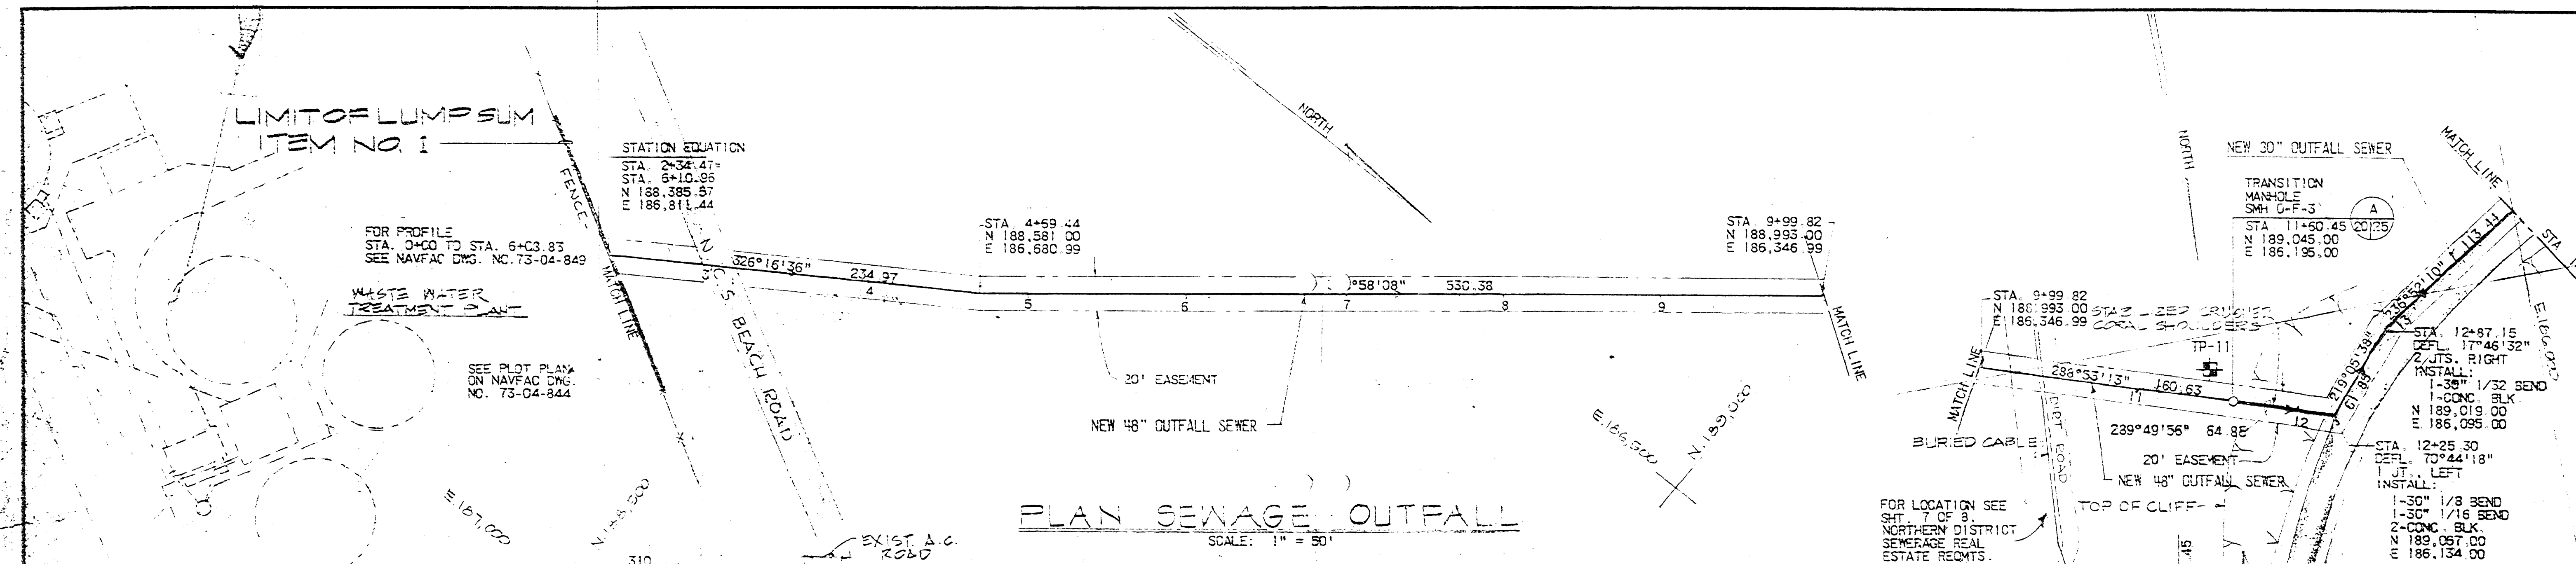

ASA AUSTIN SMITH & ASSOC., INC.  
ENGINEERS - ARCHITECTS - SURVEYORS  
HAWAII - GUAM

DEPARTMENT OF THE NAVY - NAVAL FACILITIES ENGINEERING COMMAND  
OFFICER IN CHARGE OF CONSTRUCTION  
NAVAL FACILITIES ENGINEERING COMMAND CONTRACTS MARIANA ISLANDS

**NORTHERN DISTRICT SEWERAGE SYSTEM**  
NORTHERN LINK AND TREATMENT PLANT  
SUMI, MARIANA ISLANDS

PLAN & PROFILE  
OUTFALL SEWER  
BASTIEN TREATMENT PLANT TO STA 14+00

NAVFAC DRAWING NO. **F 80091**

CONSTR. CONTRACT NO. 82278-14-2-0013  
SCALE AS SHOWN

GRAPHIC SCALES IN FEET  
1" = 50'  
1" = 10'  
1" = 25'

DATE: 12-2-78  
DRAWN BY: [Signature]  
CHECKED BY: [Signature]  
OFFICER IN CHARGE: [Signature]

SHEET 20 OF 20